




F1

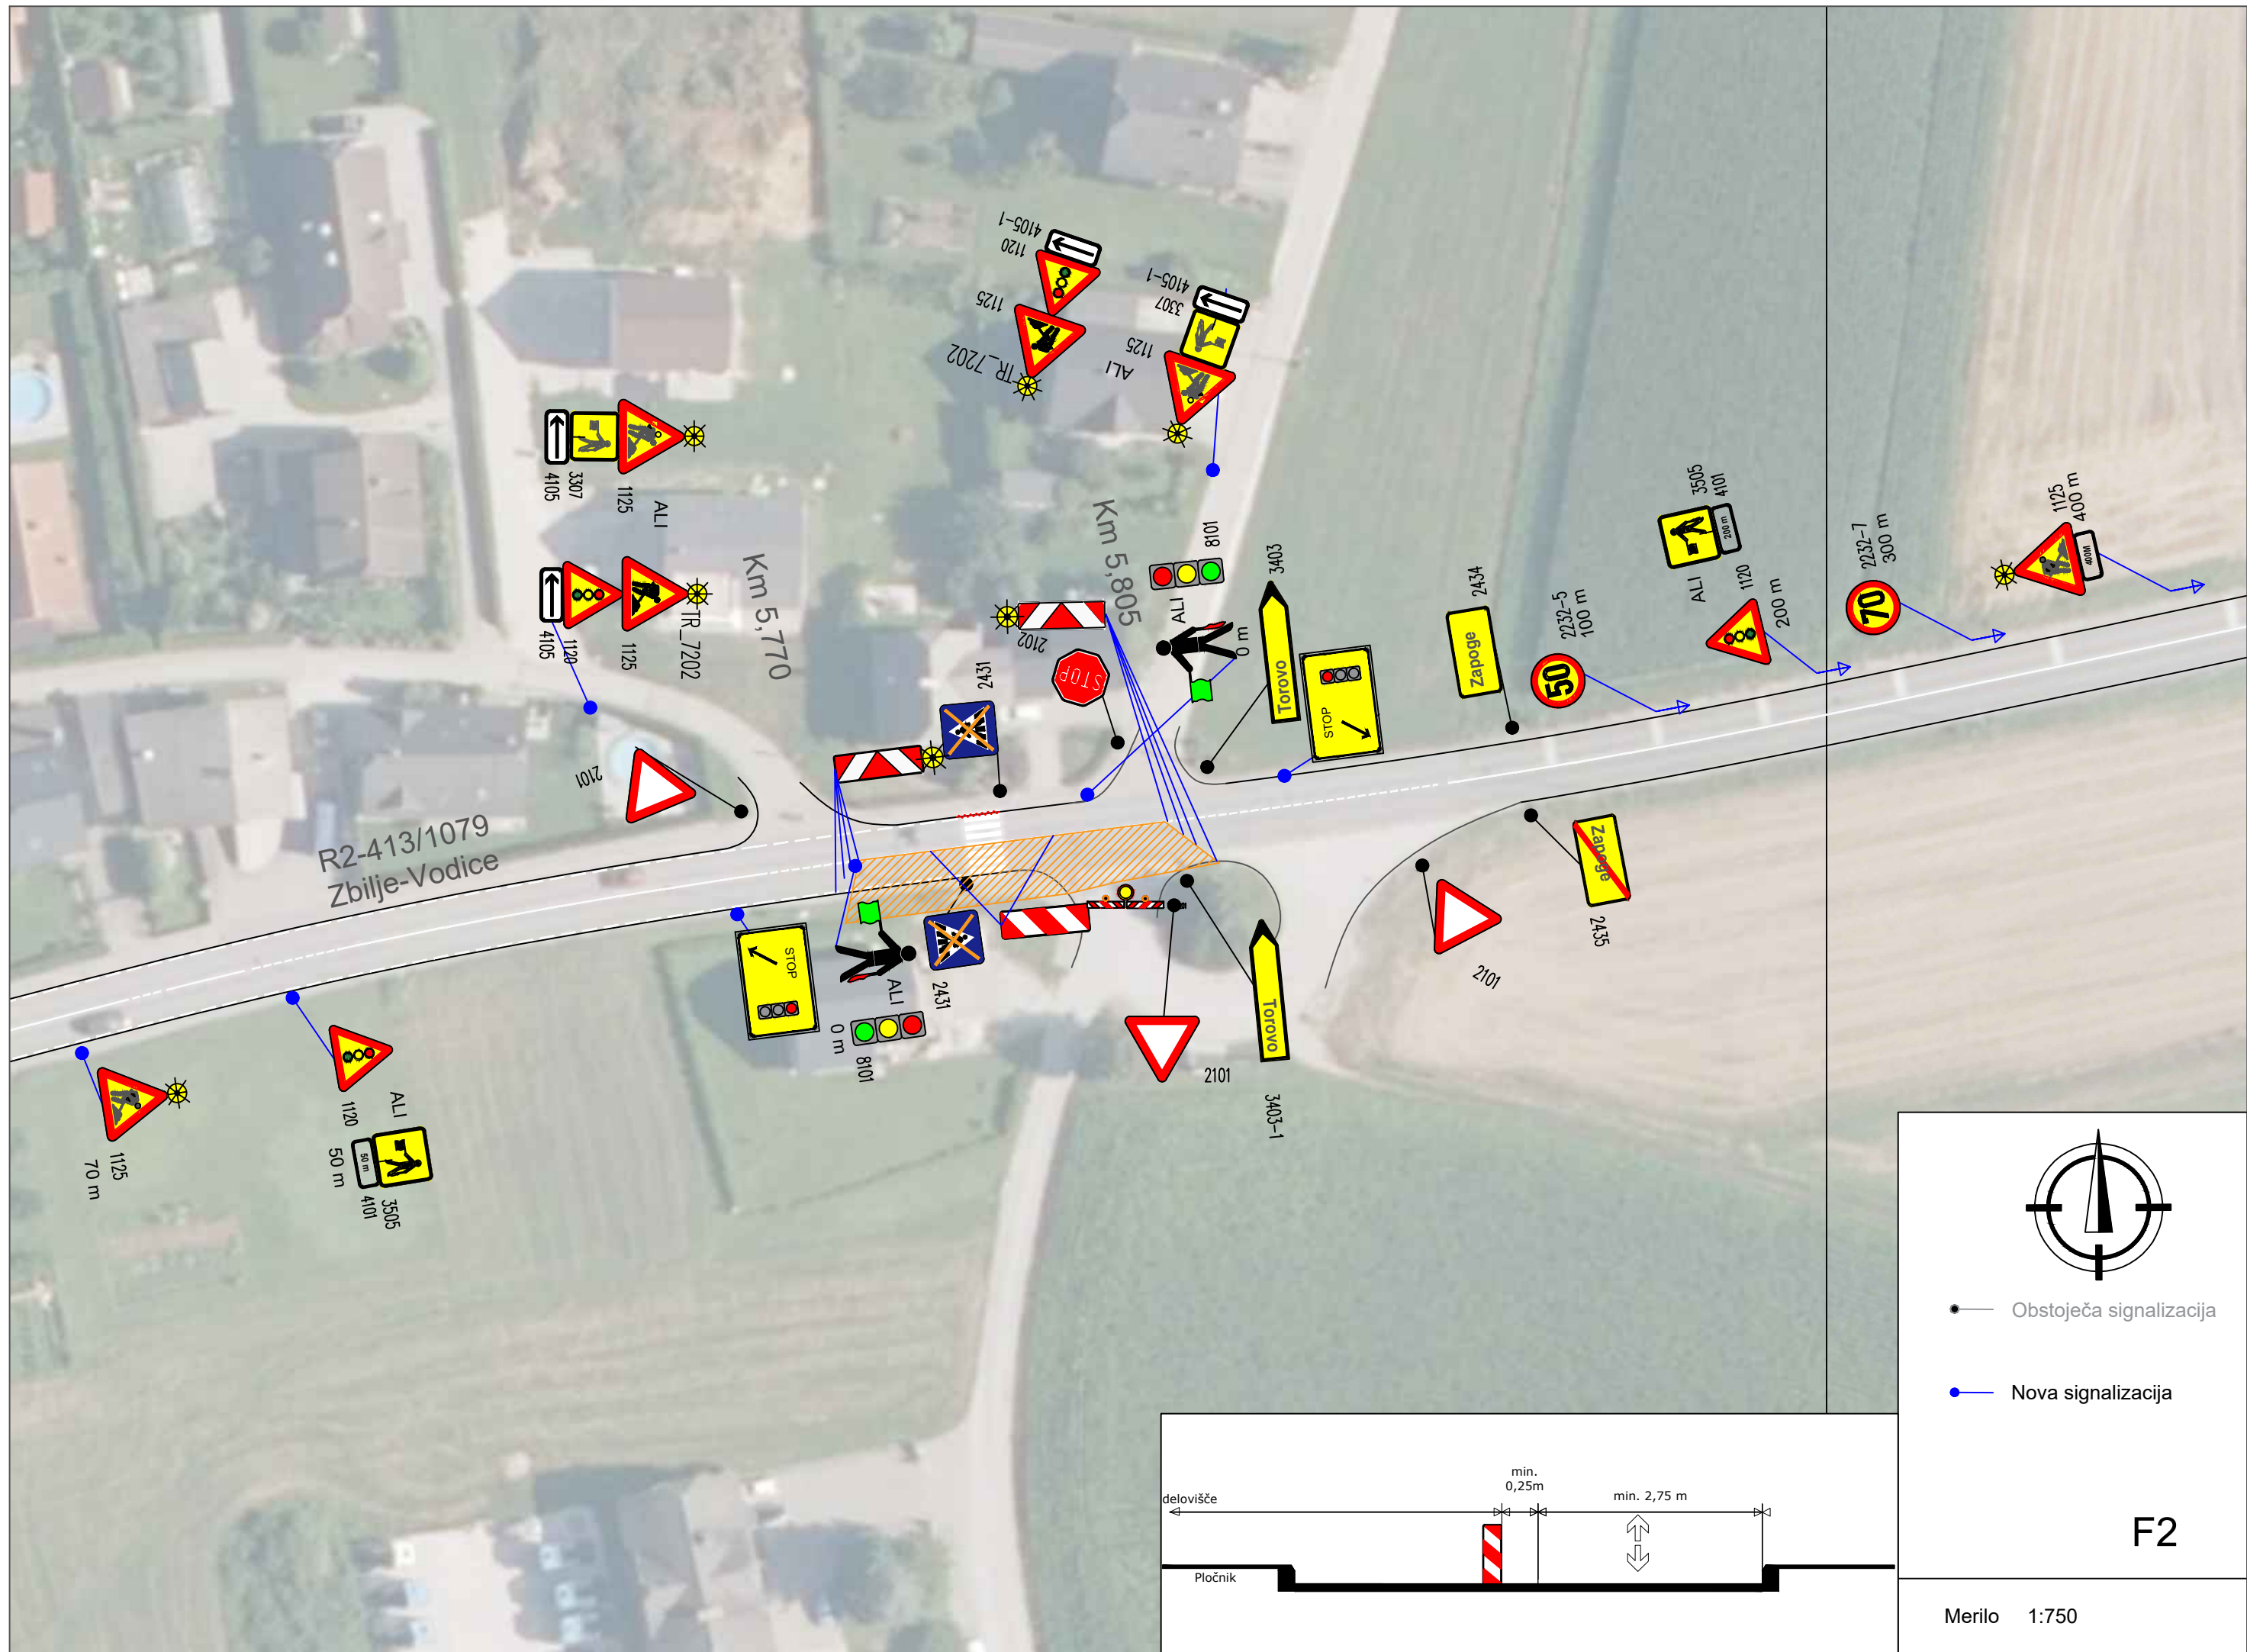

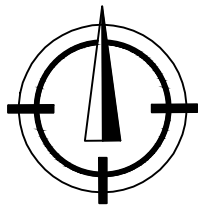

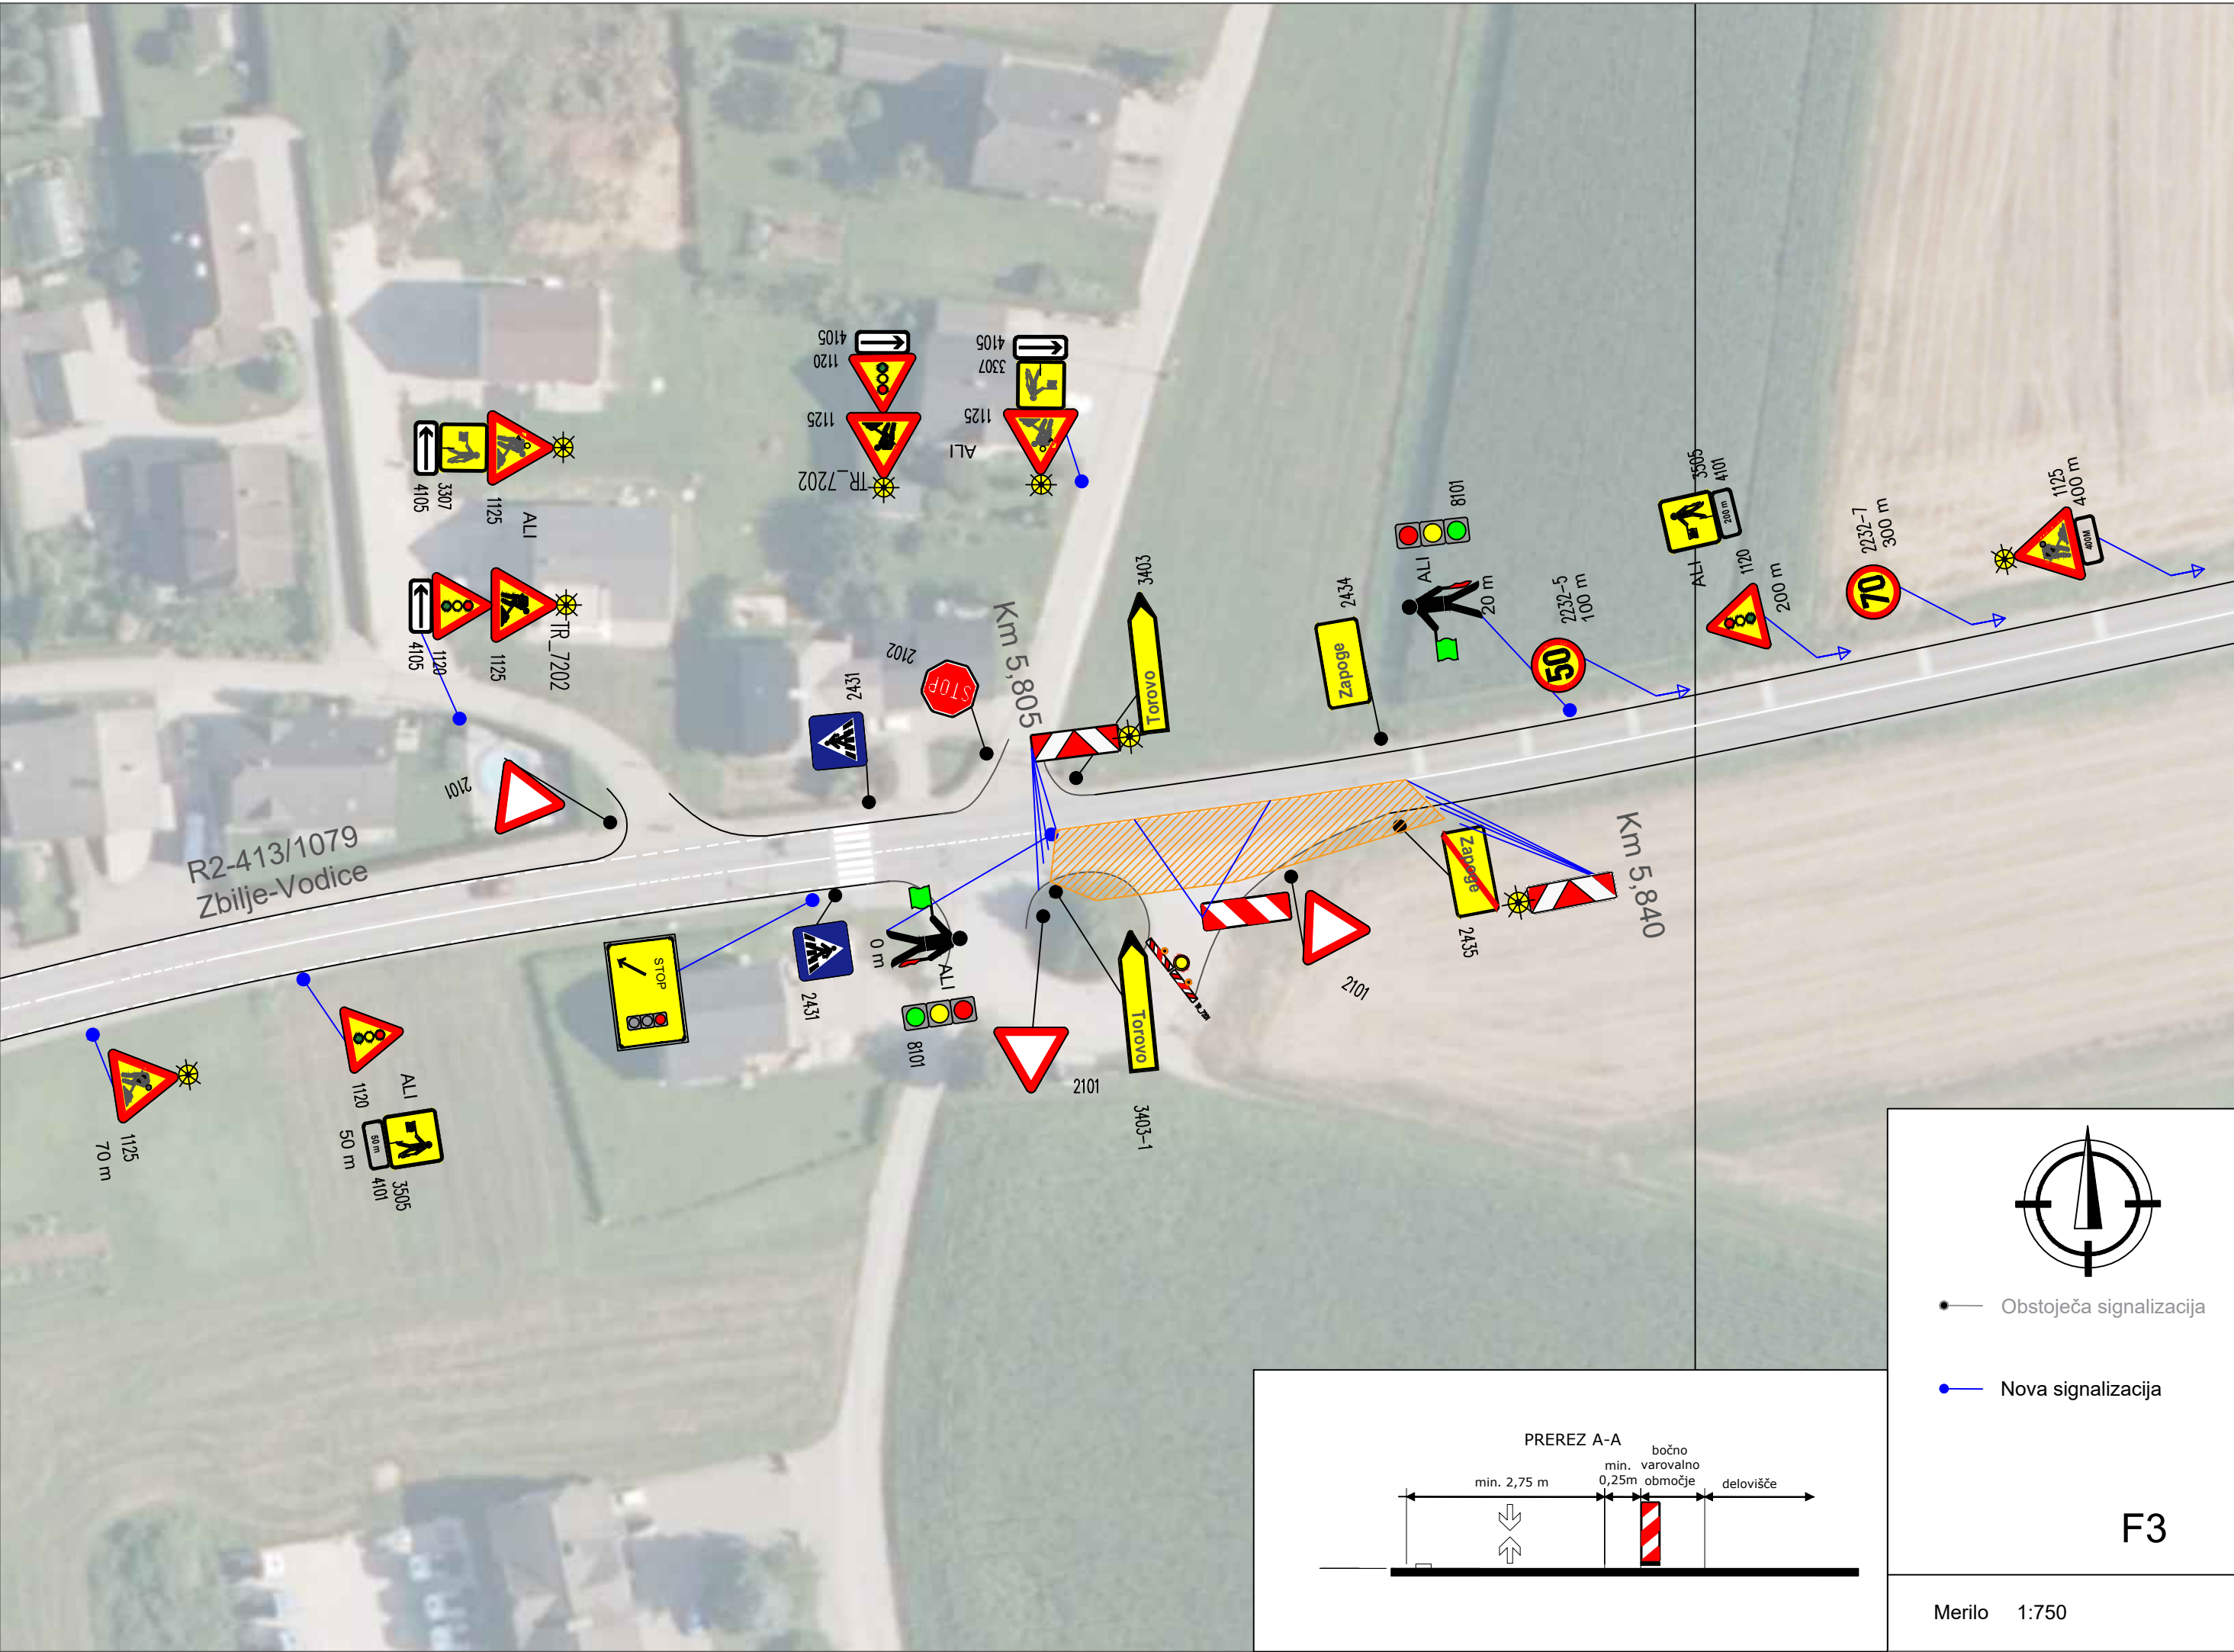



Obstoječa signalizacija

Nova signalizacija

F3

Merilo 1:750



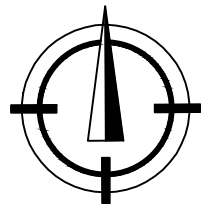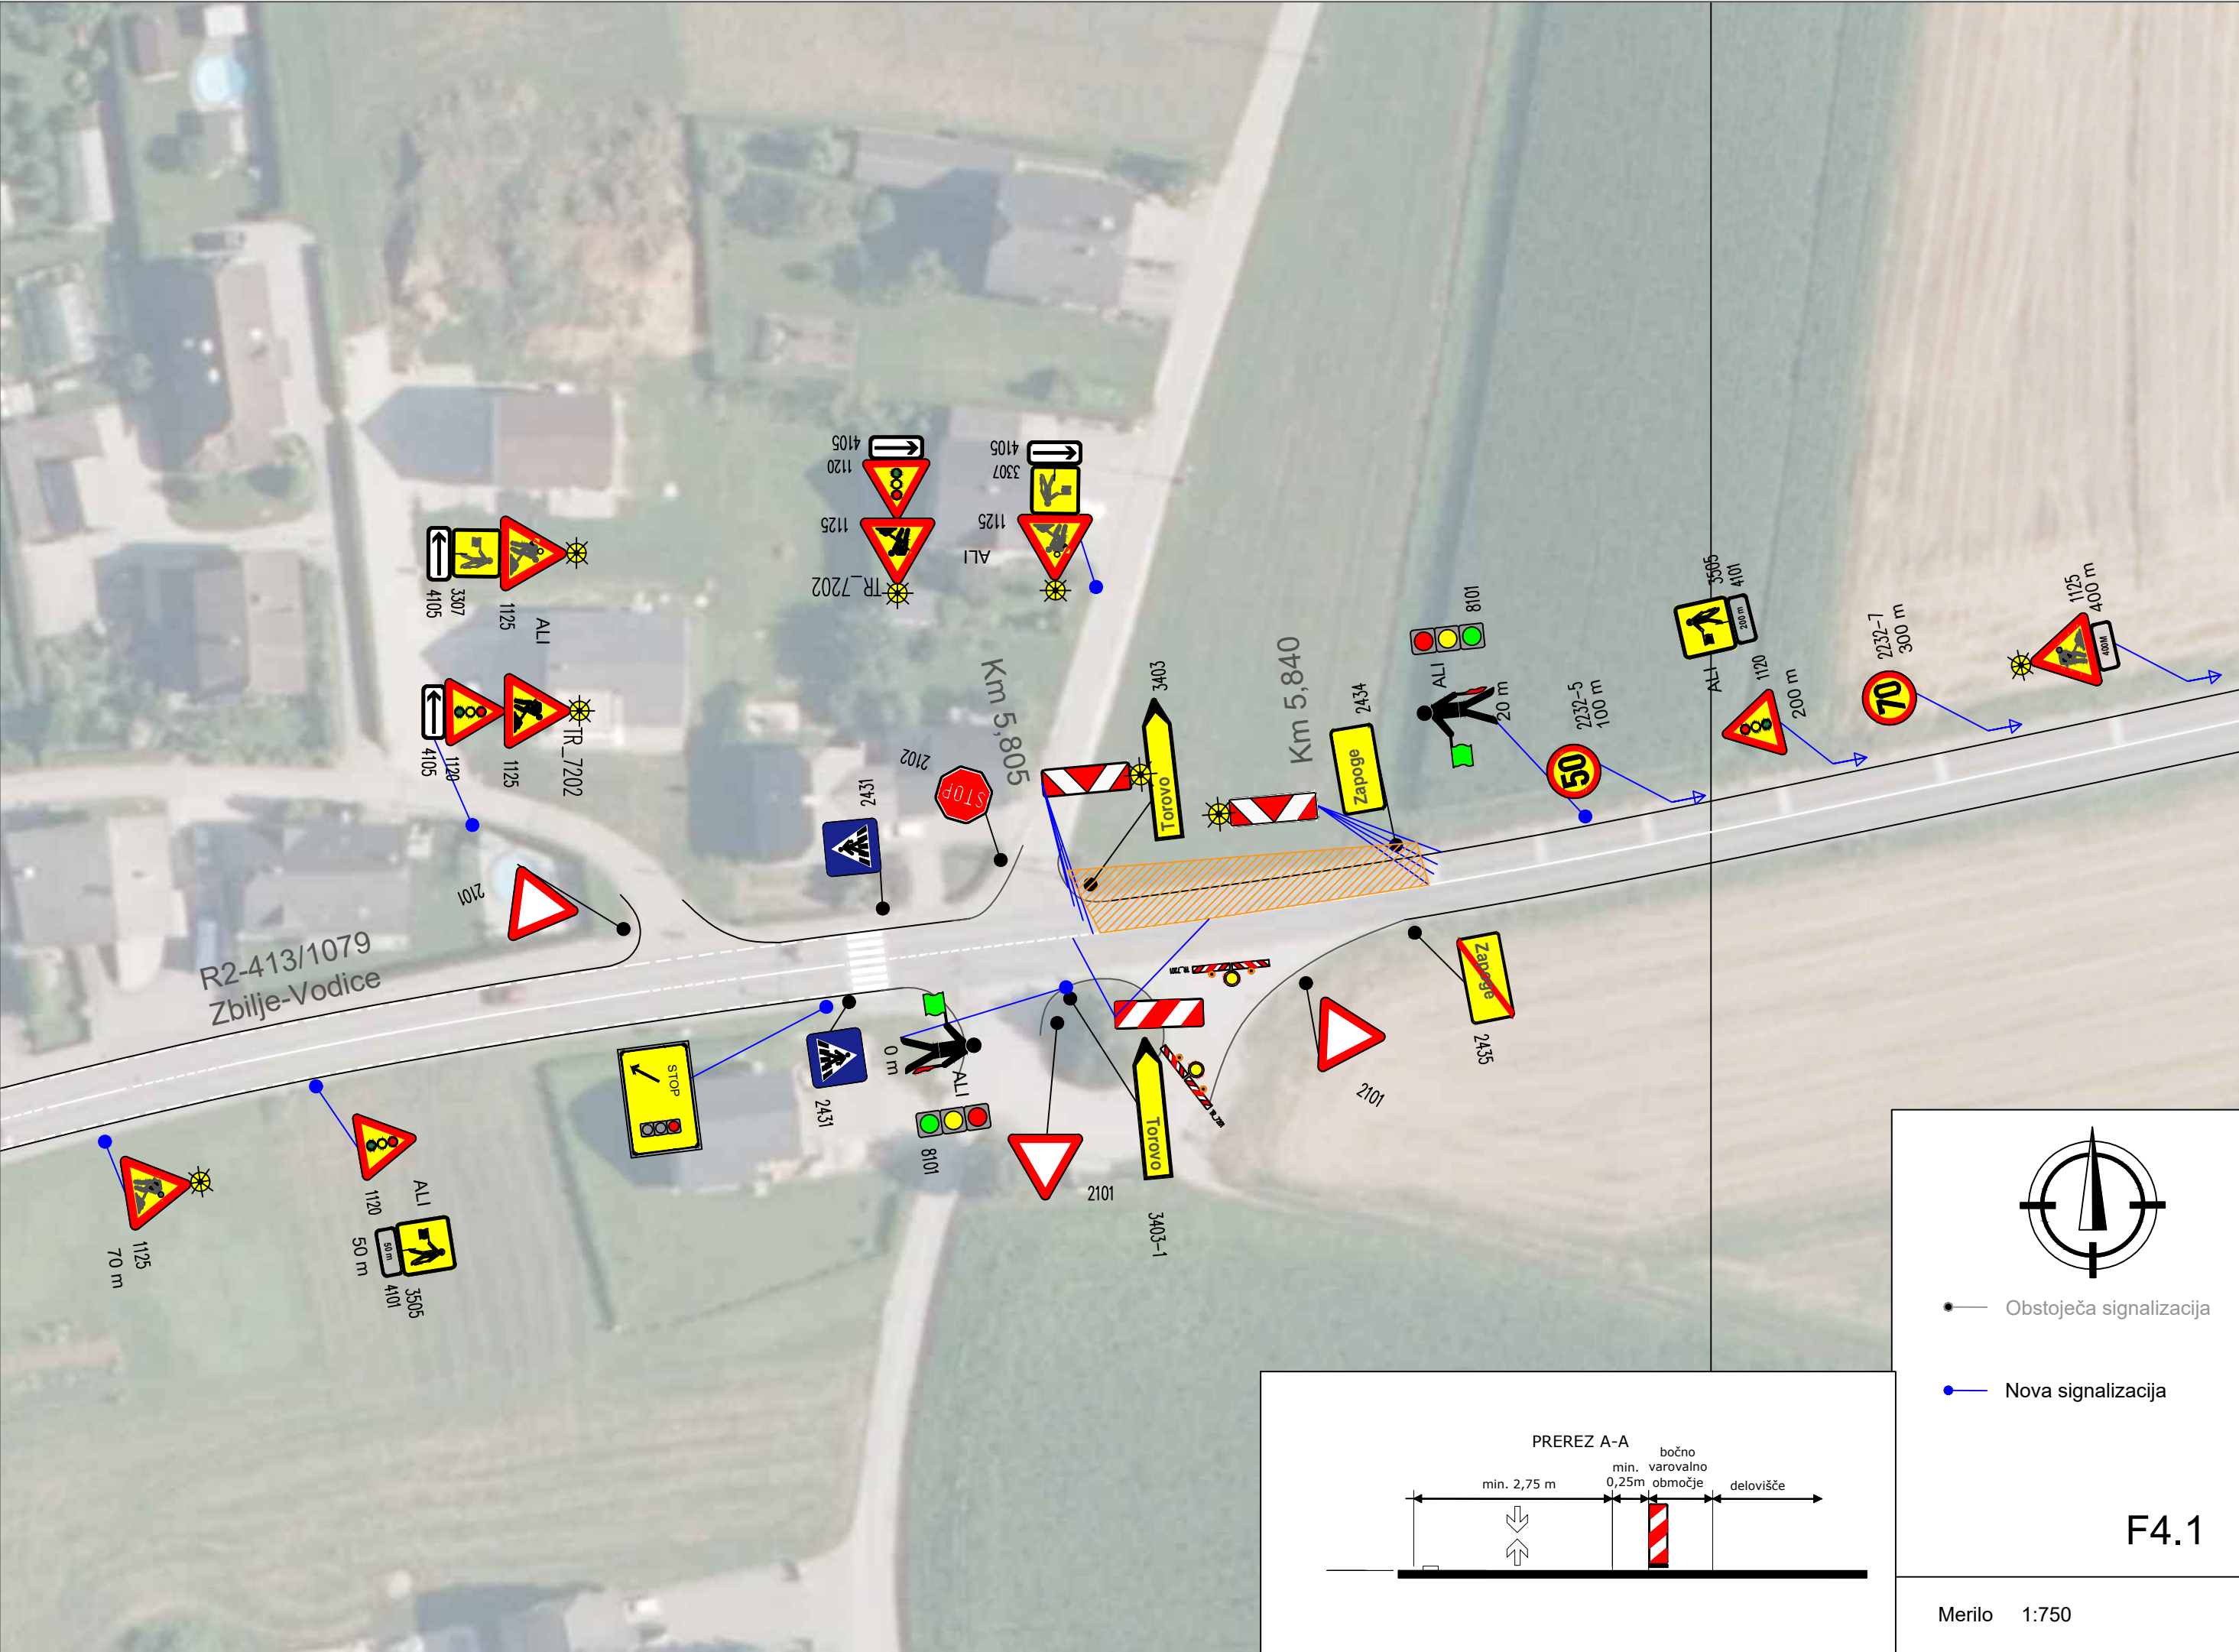


Obstoječa signalizacija


Nova signalizacija

F4.1


Merilo 1:750

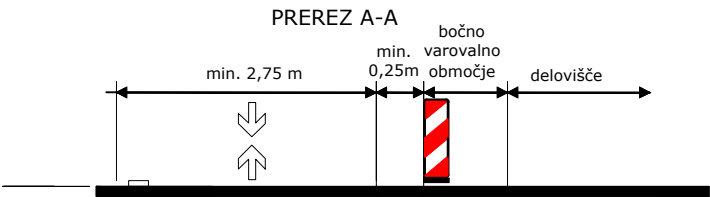




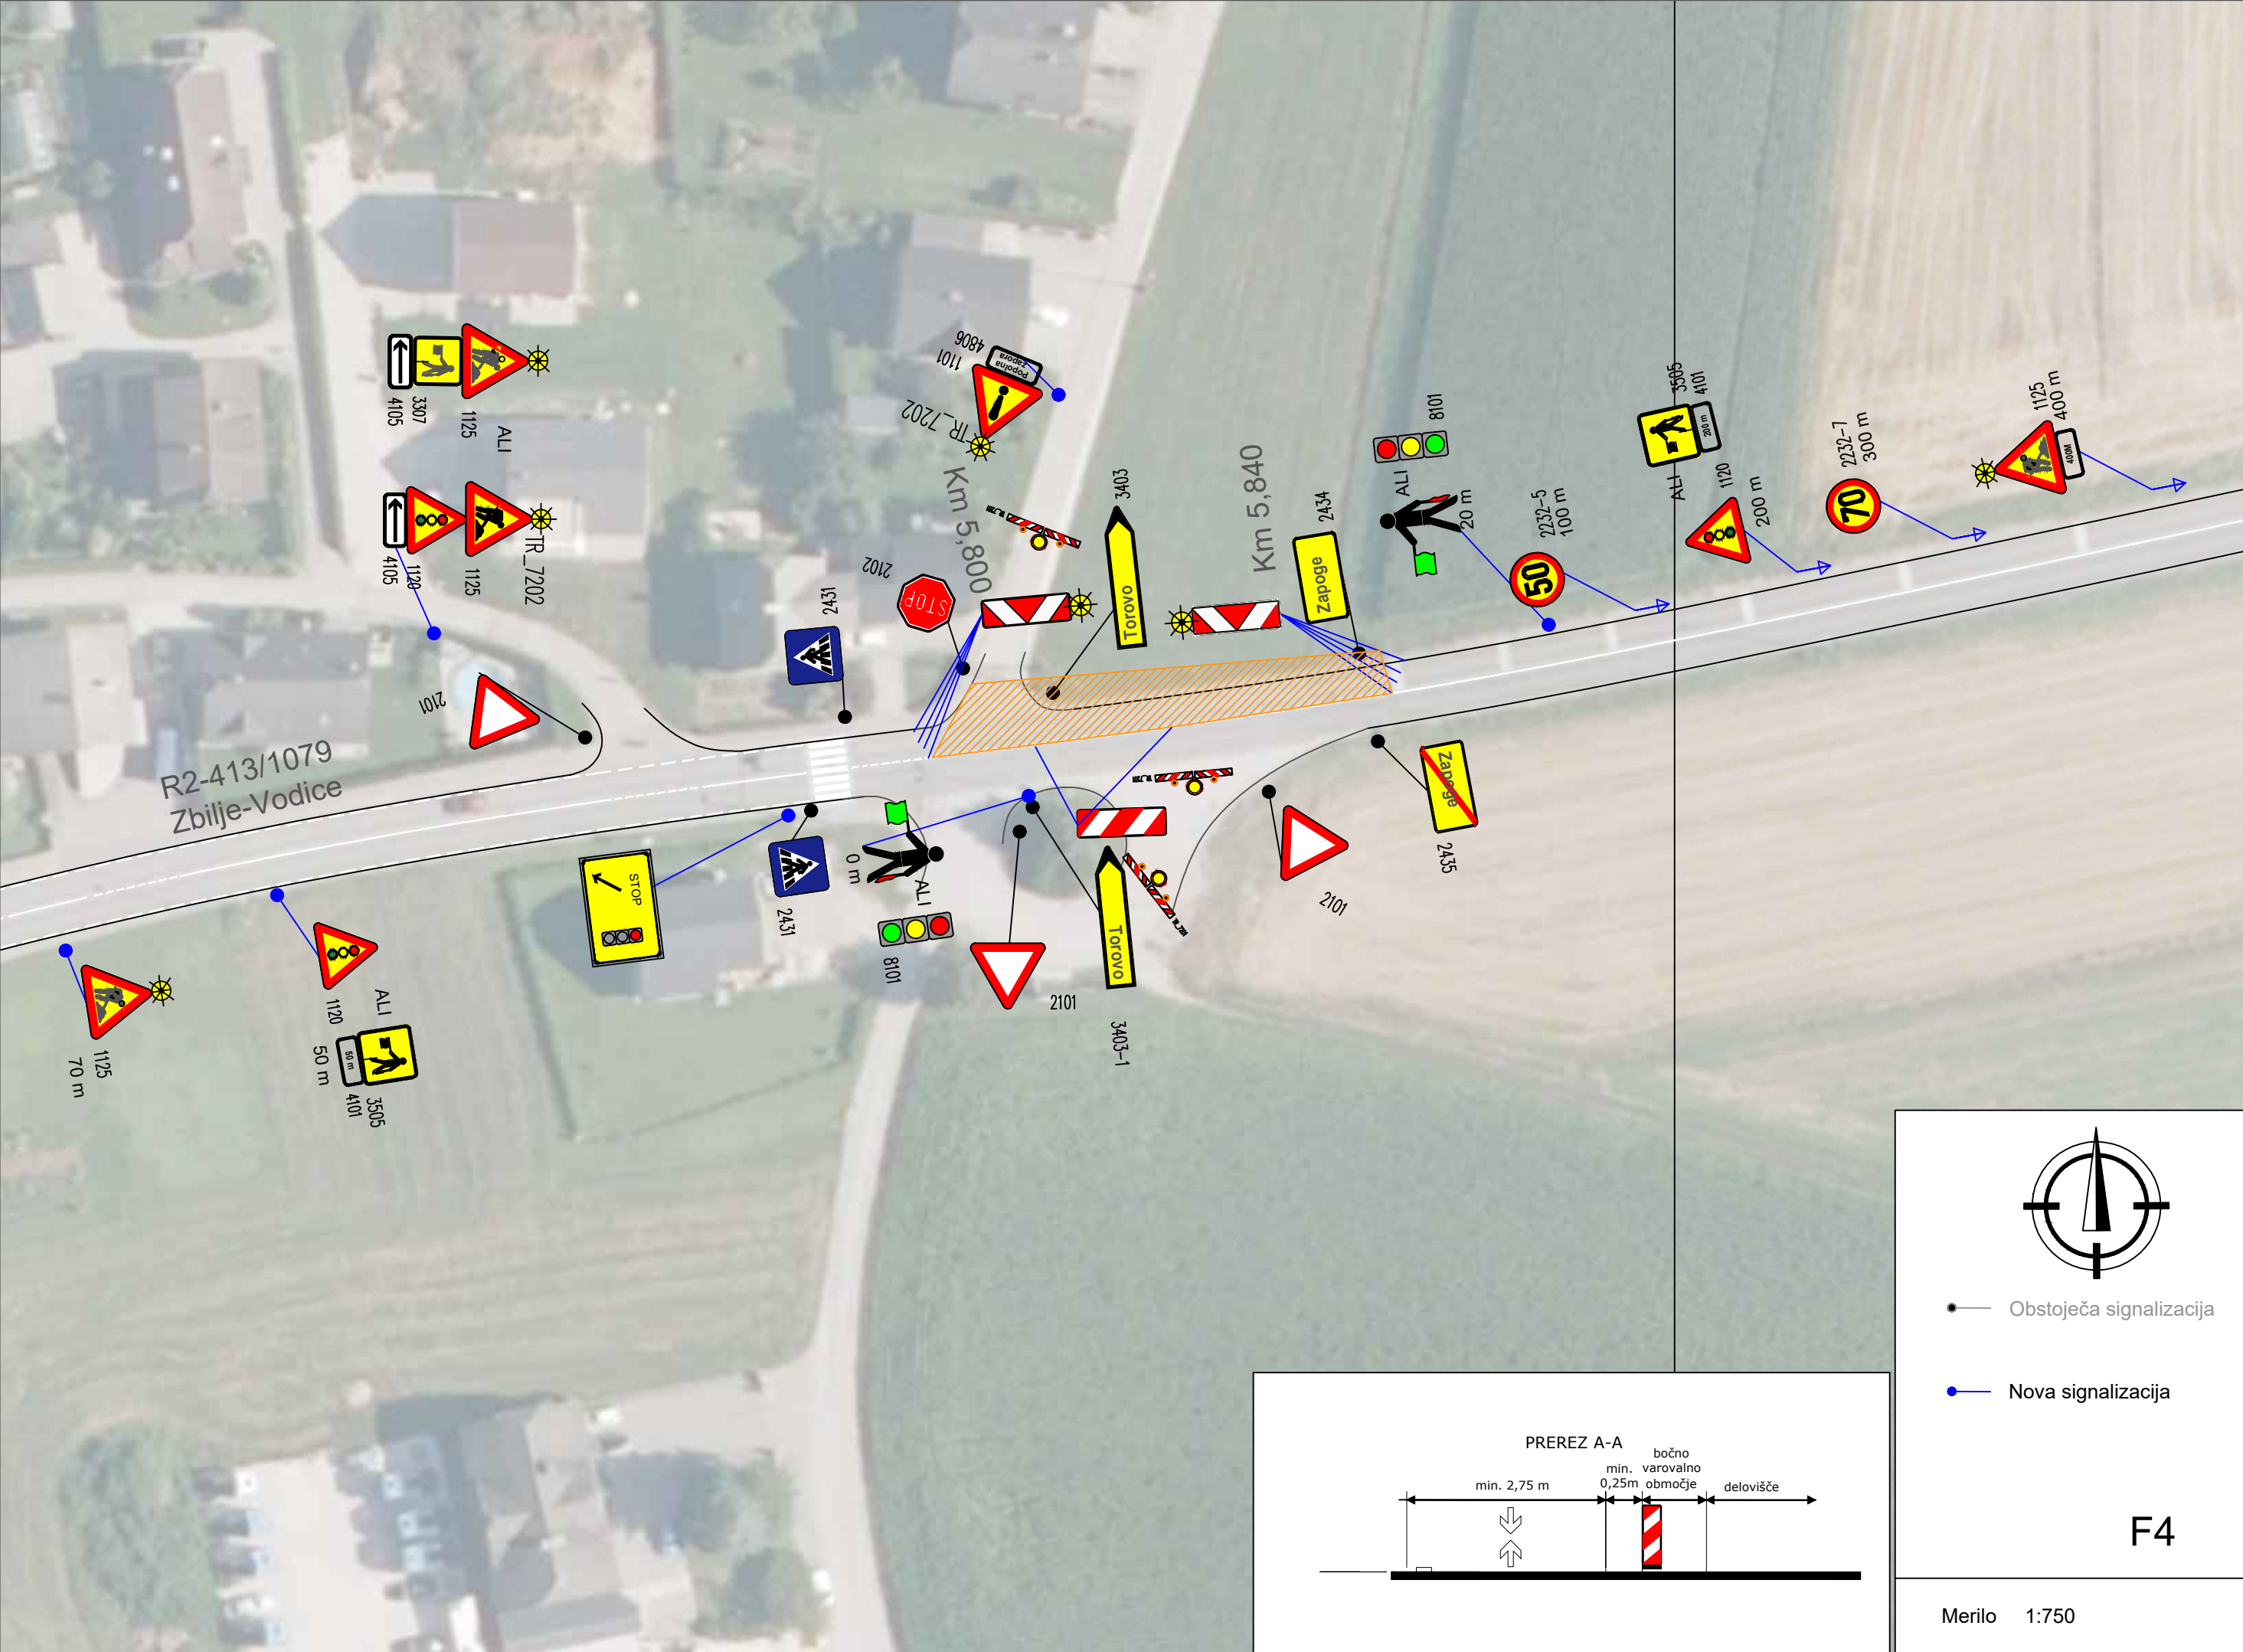




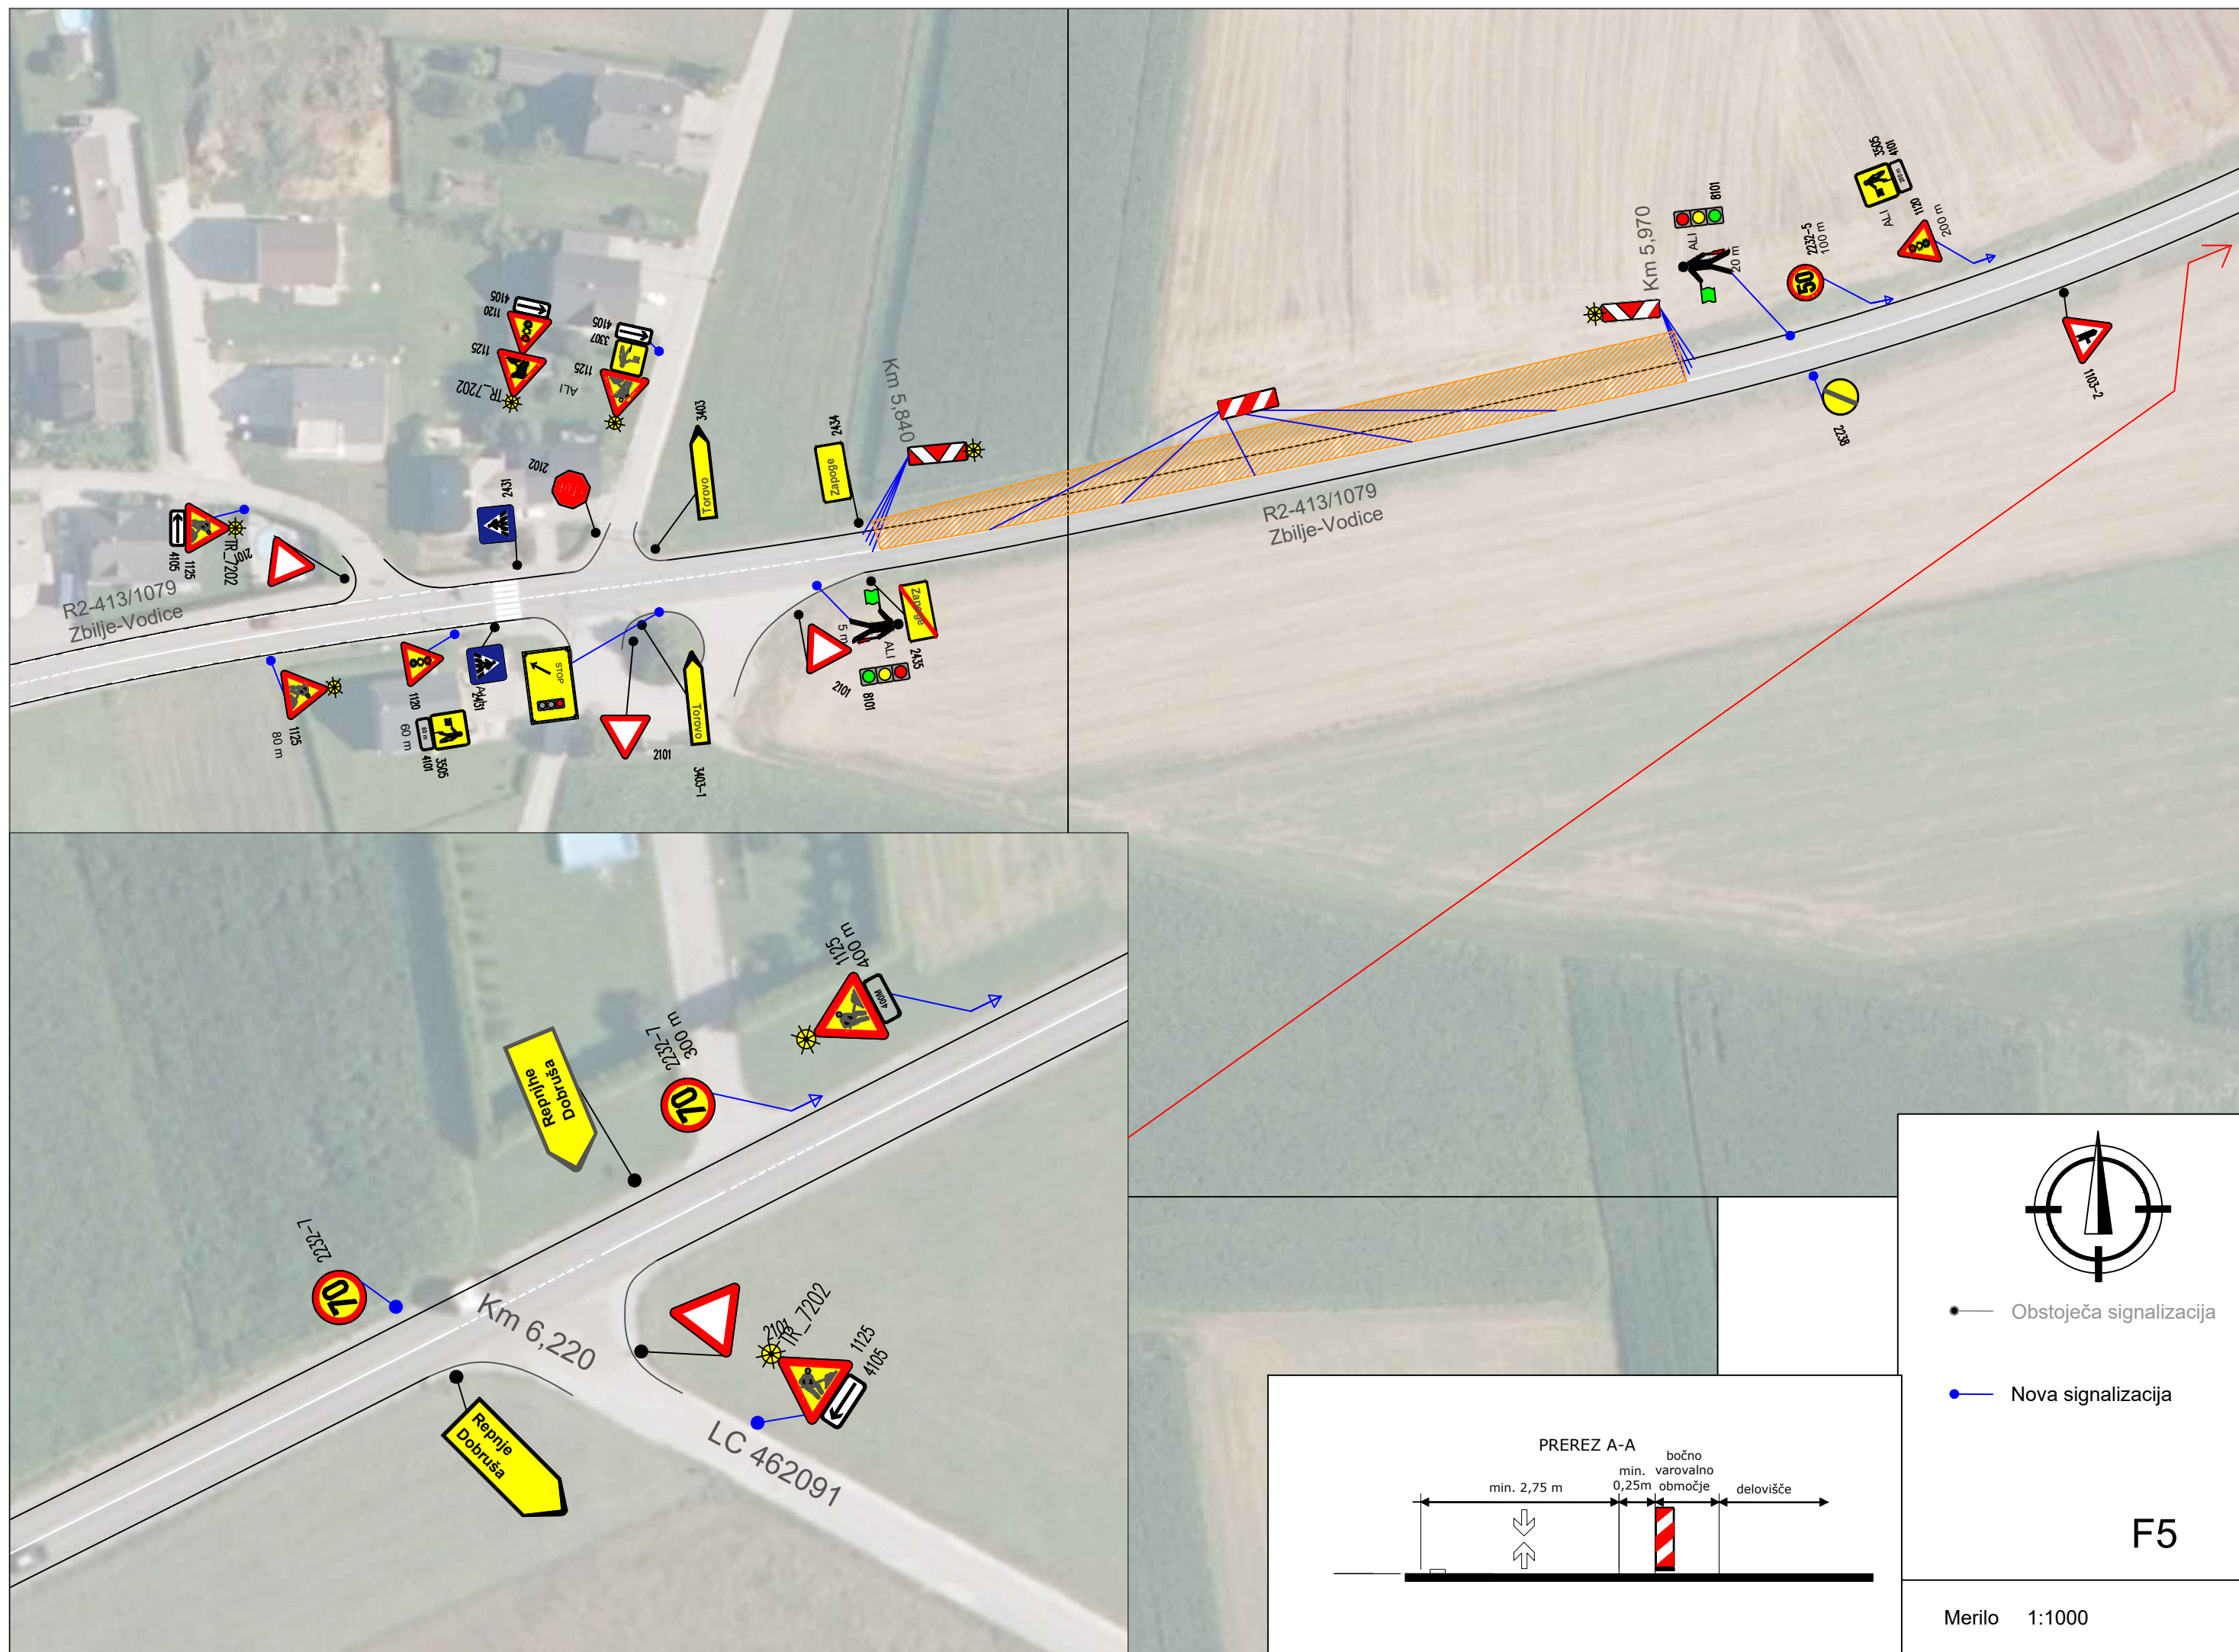




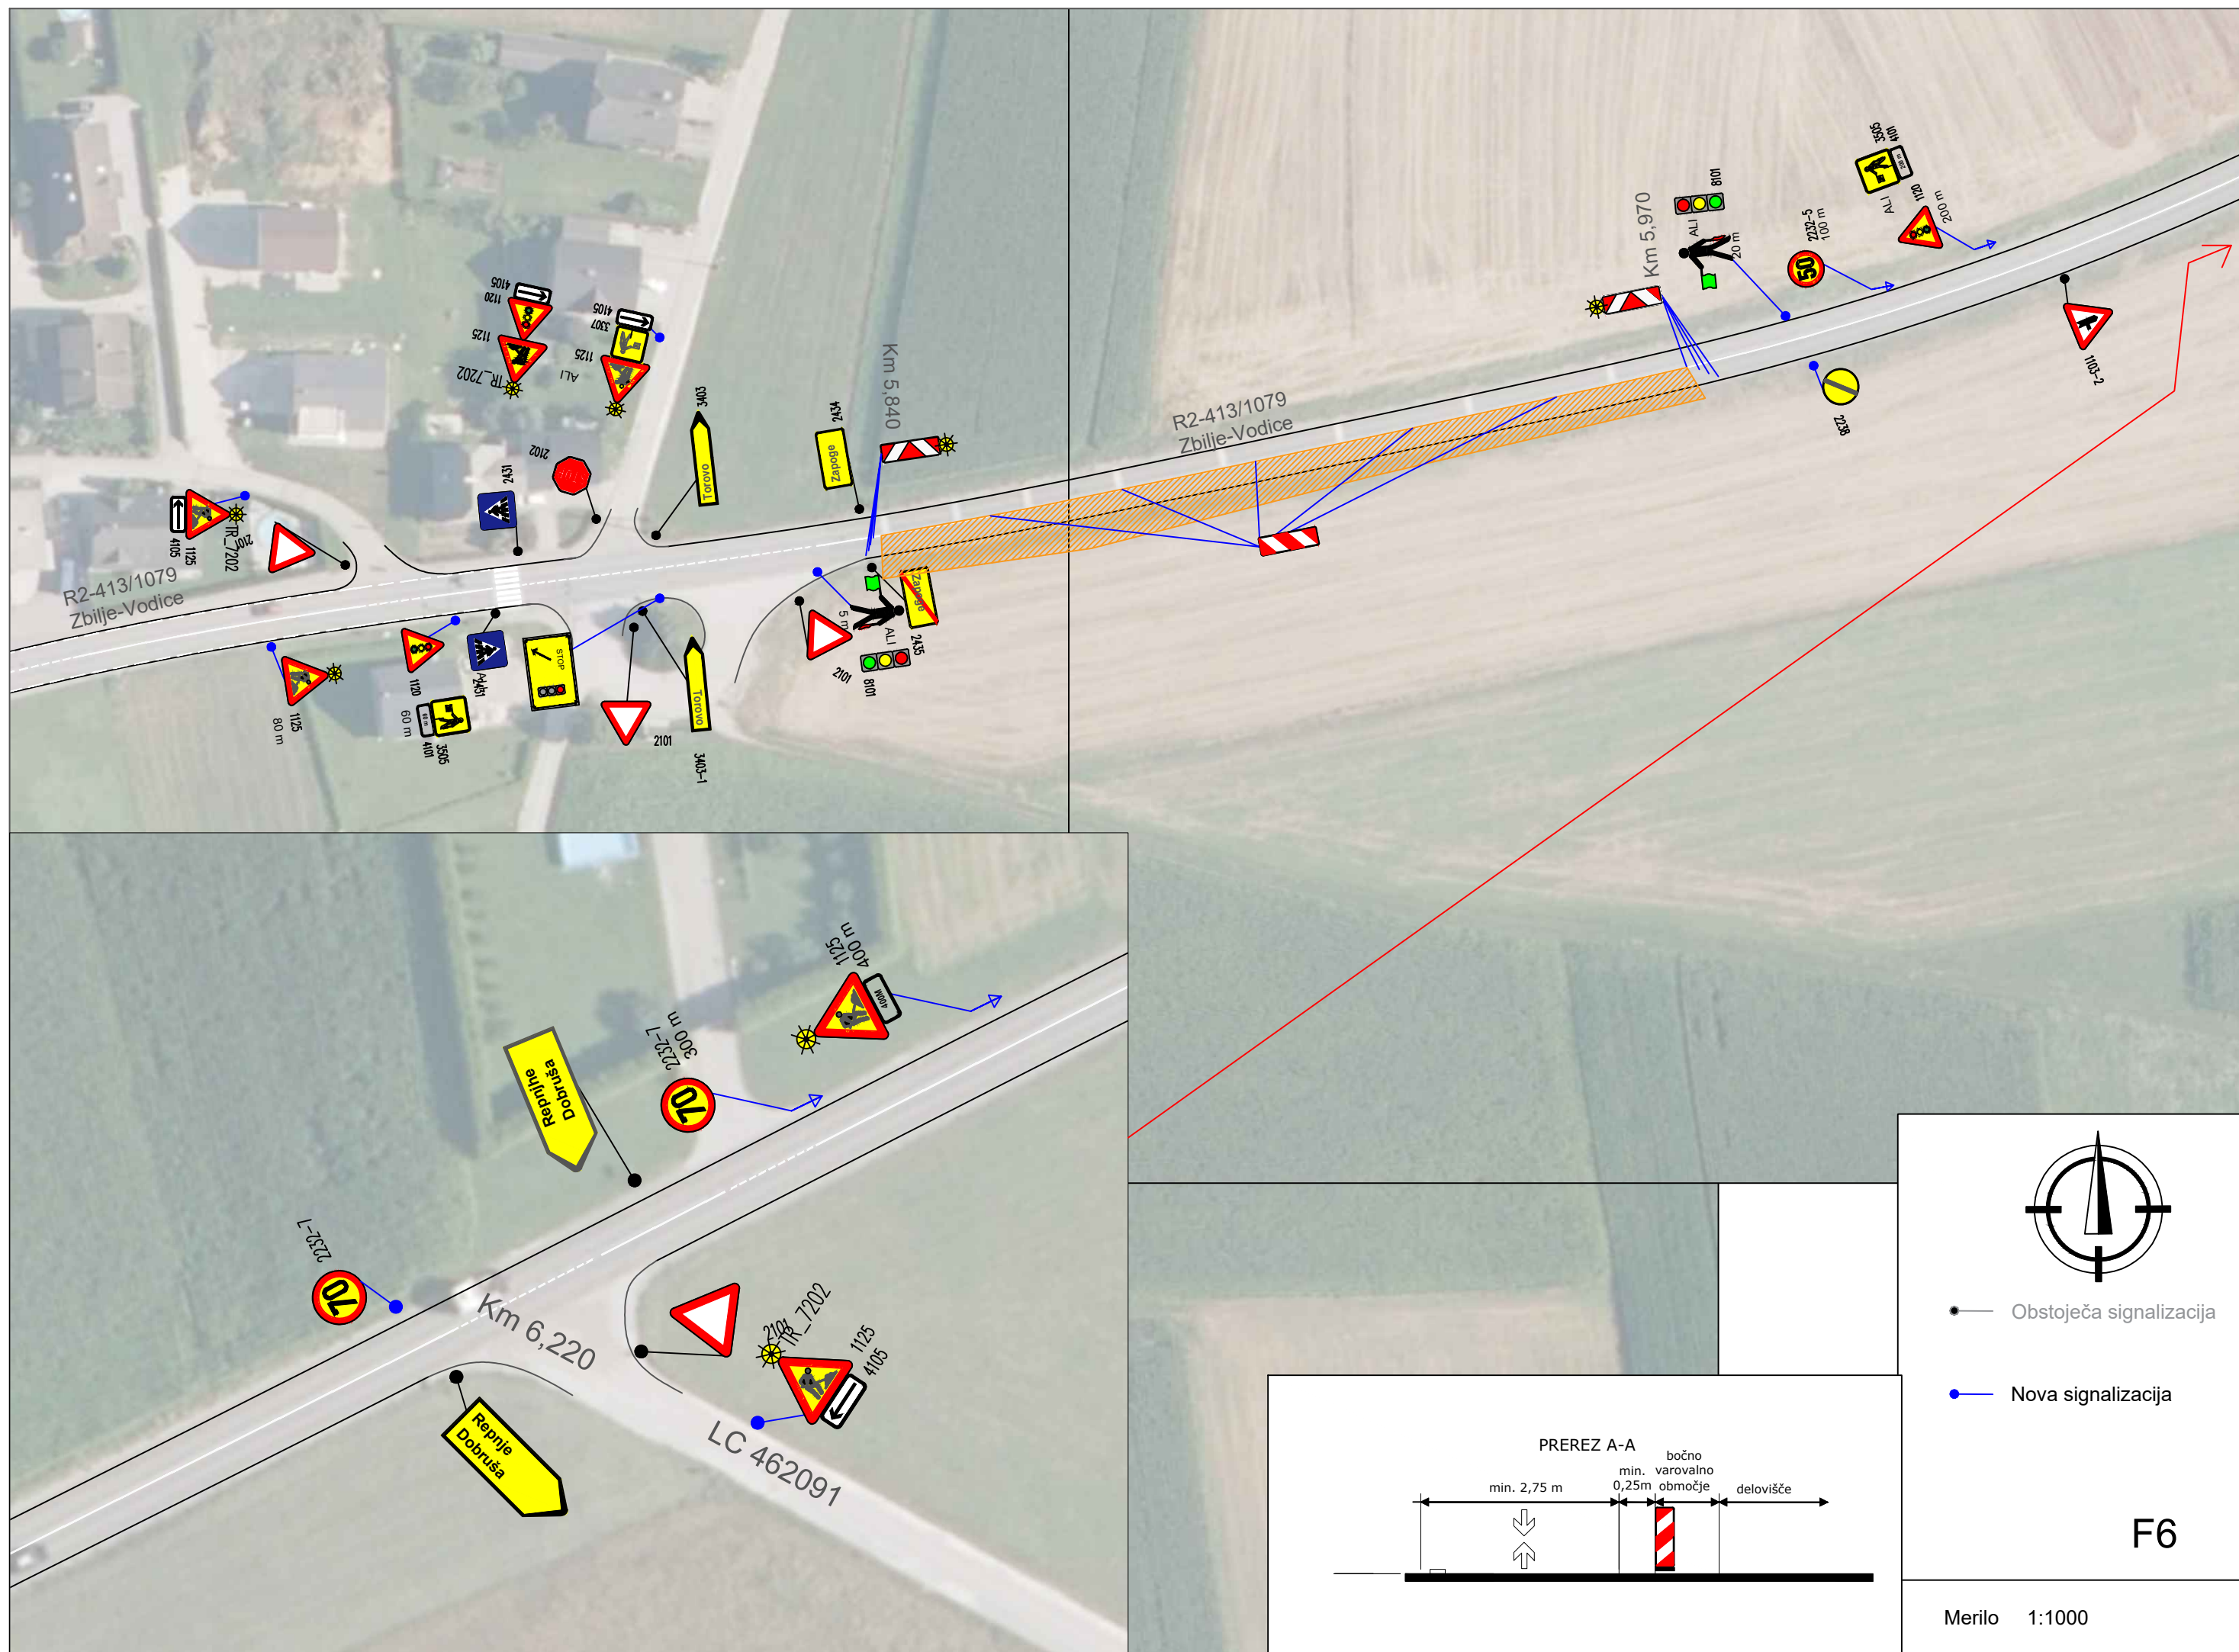



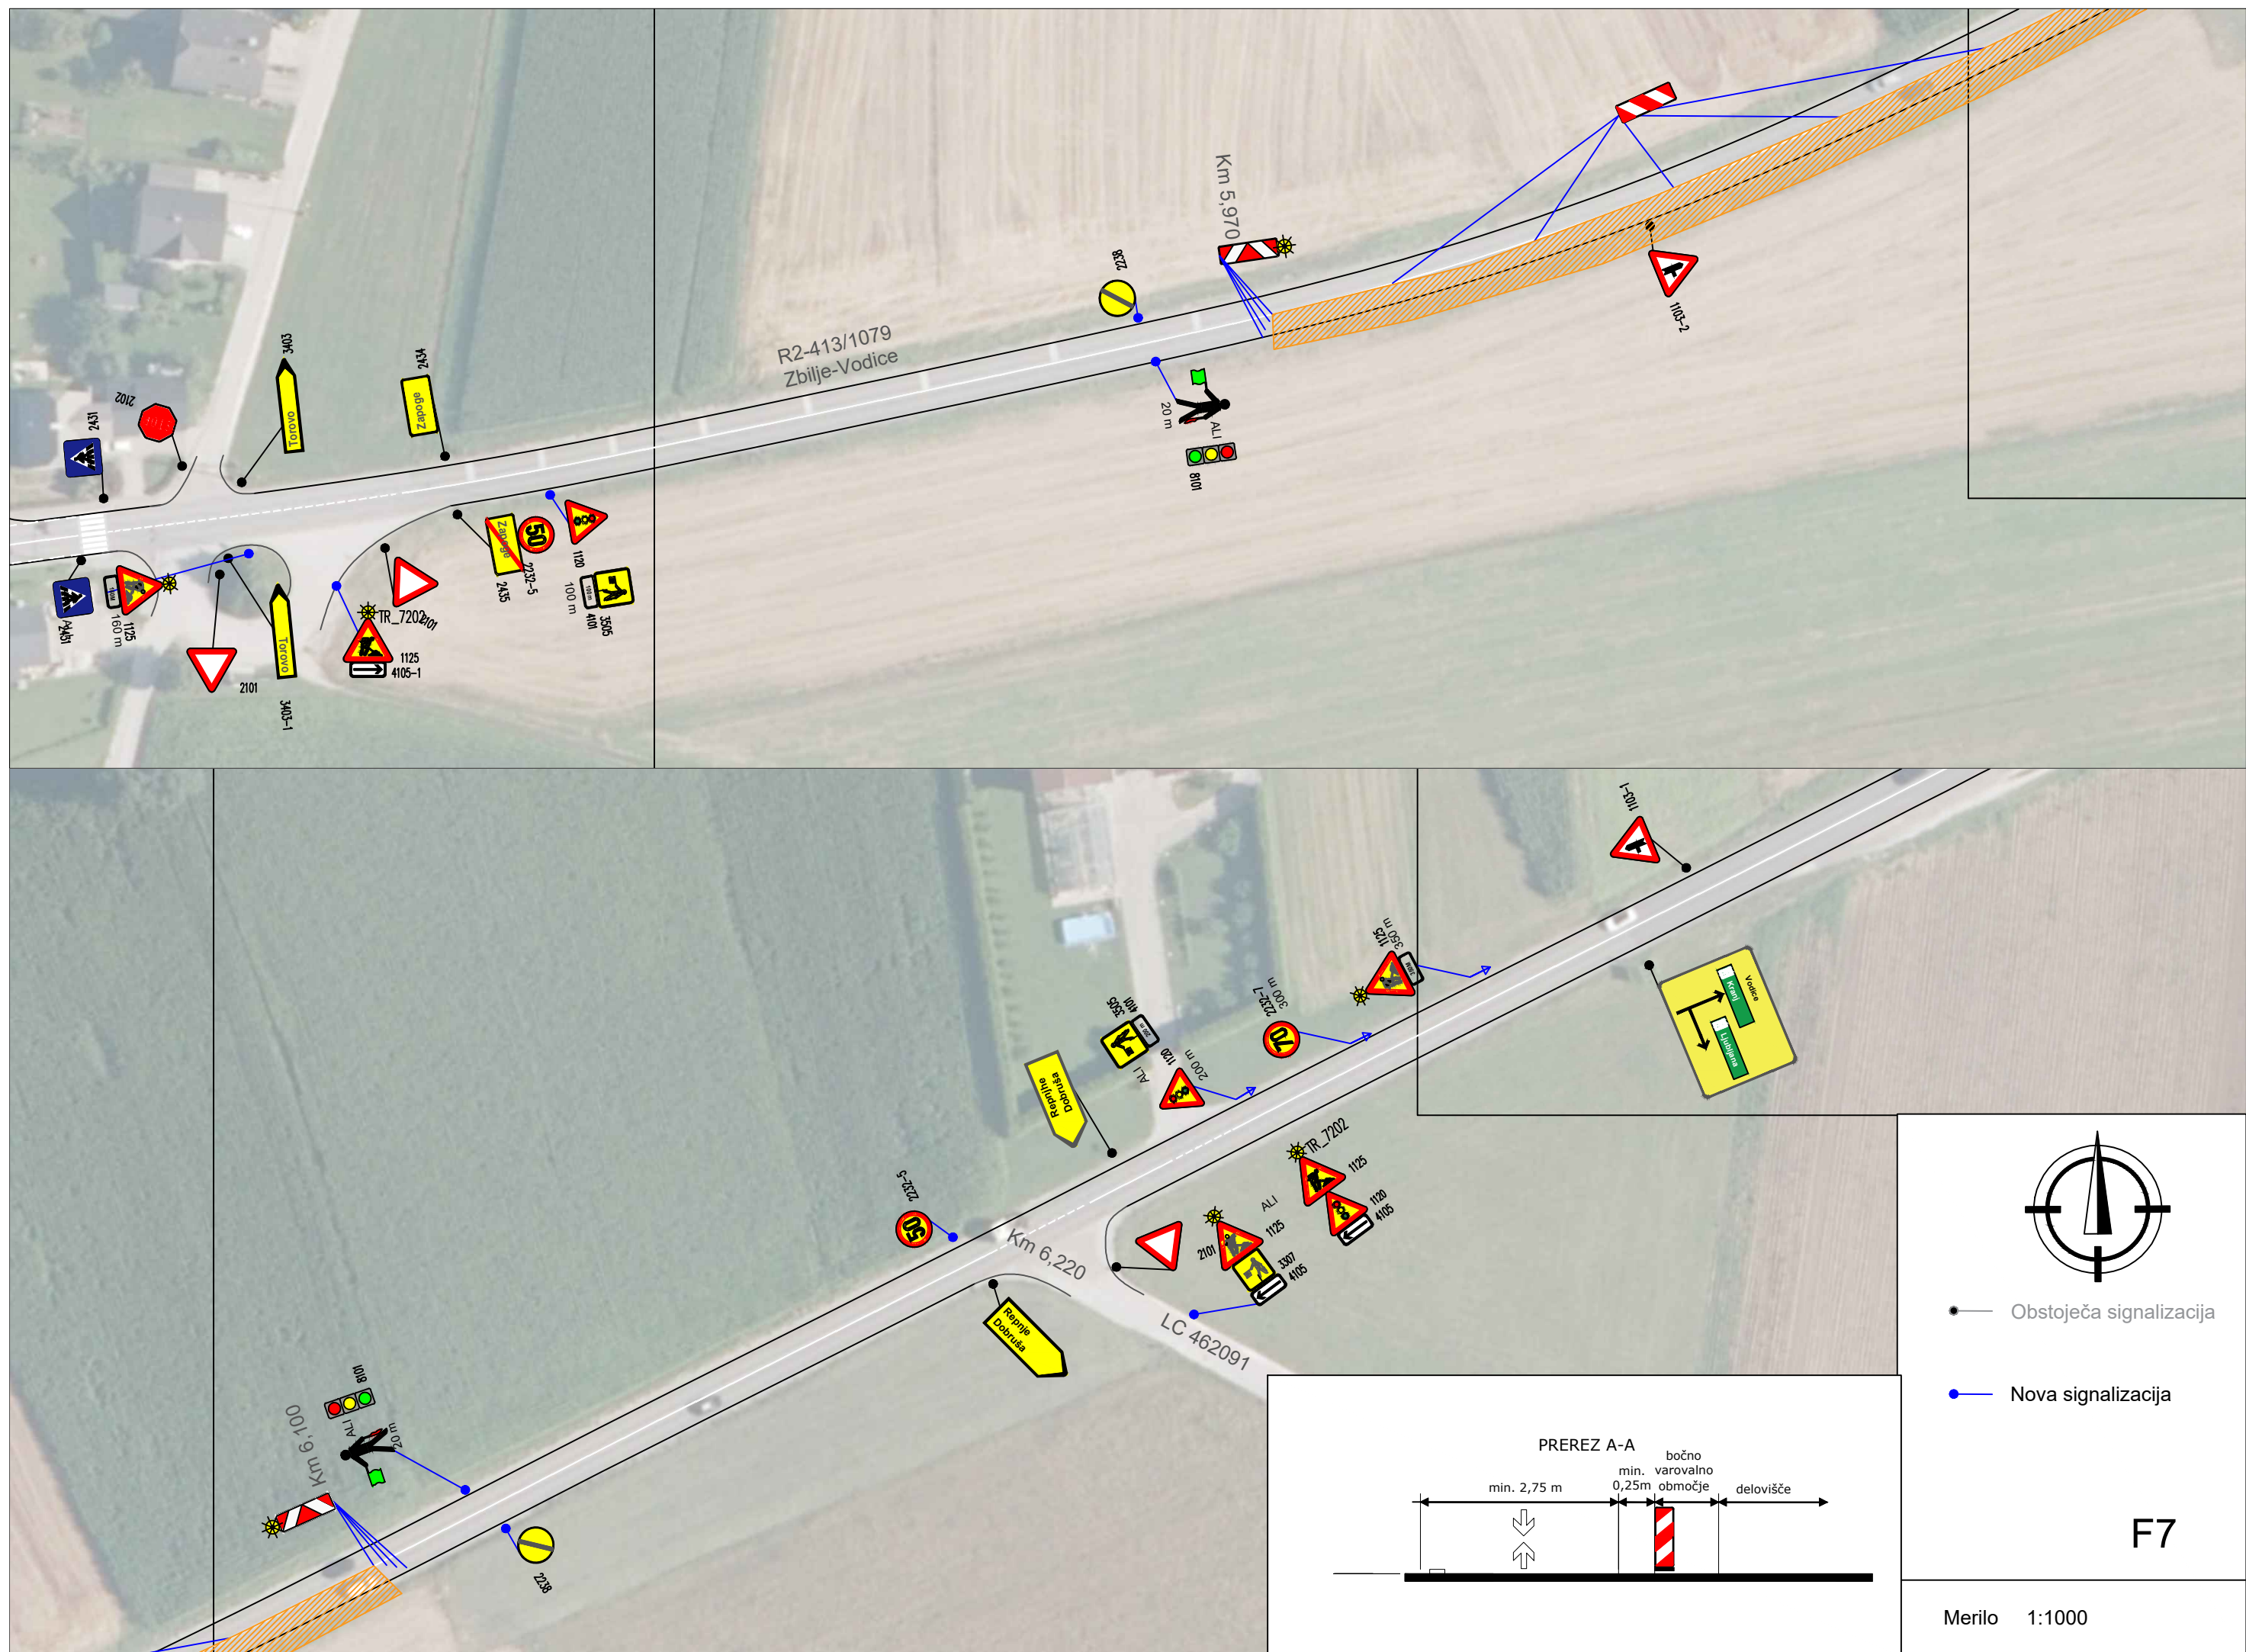





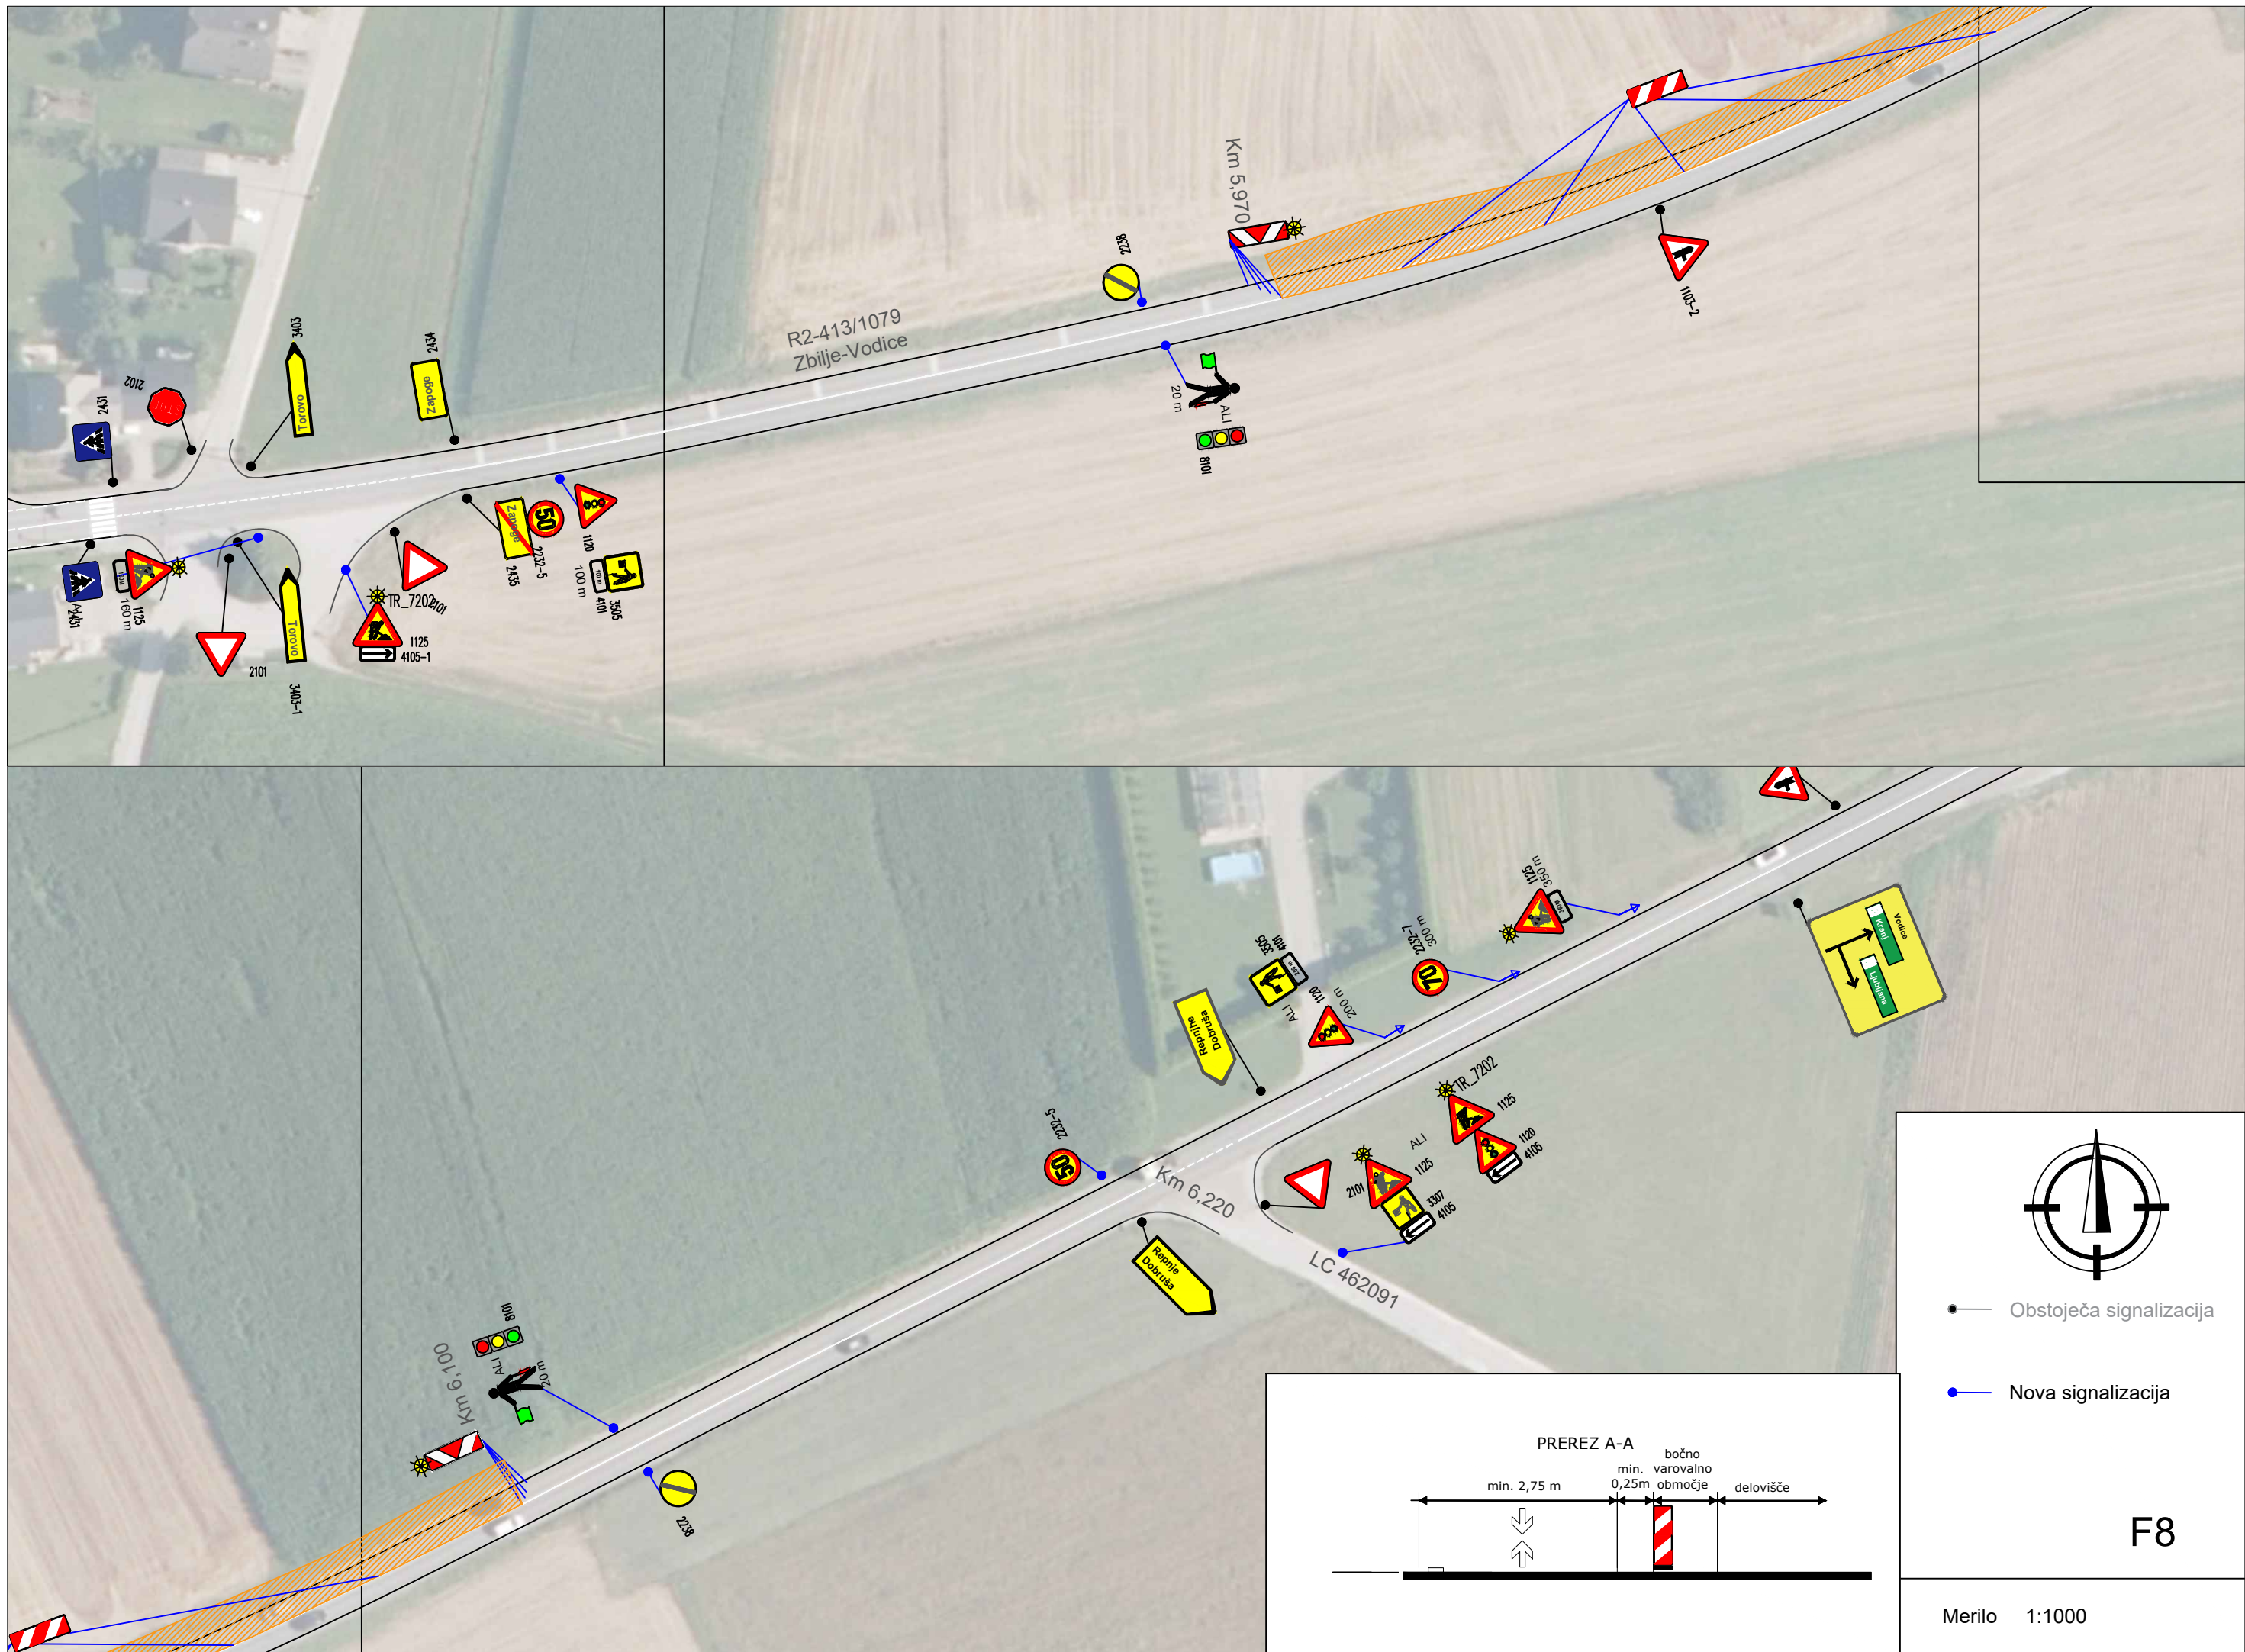

F8

Merilo 1:1000



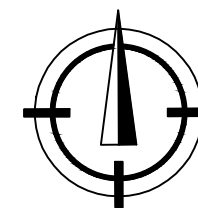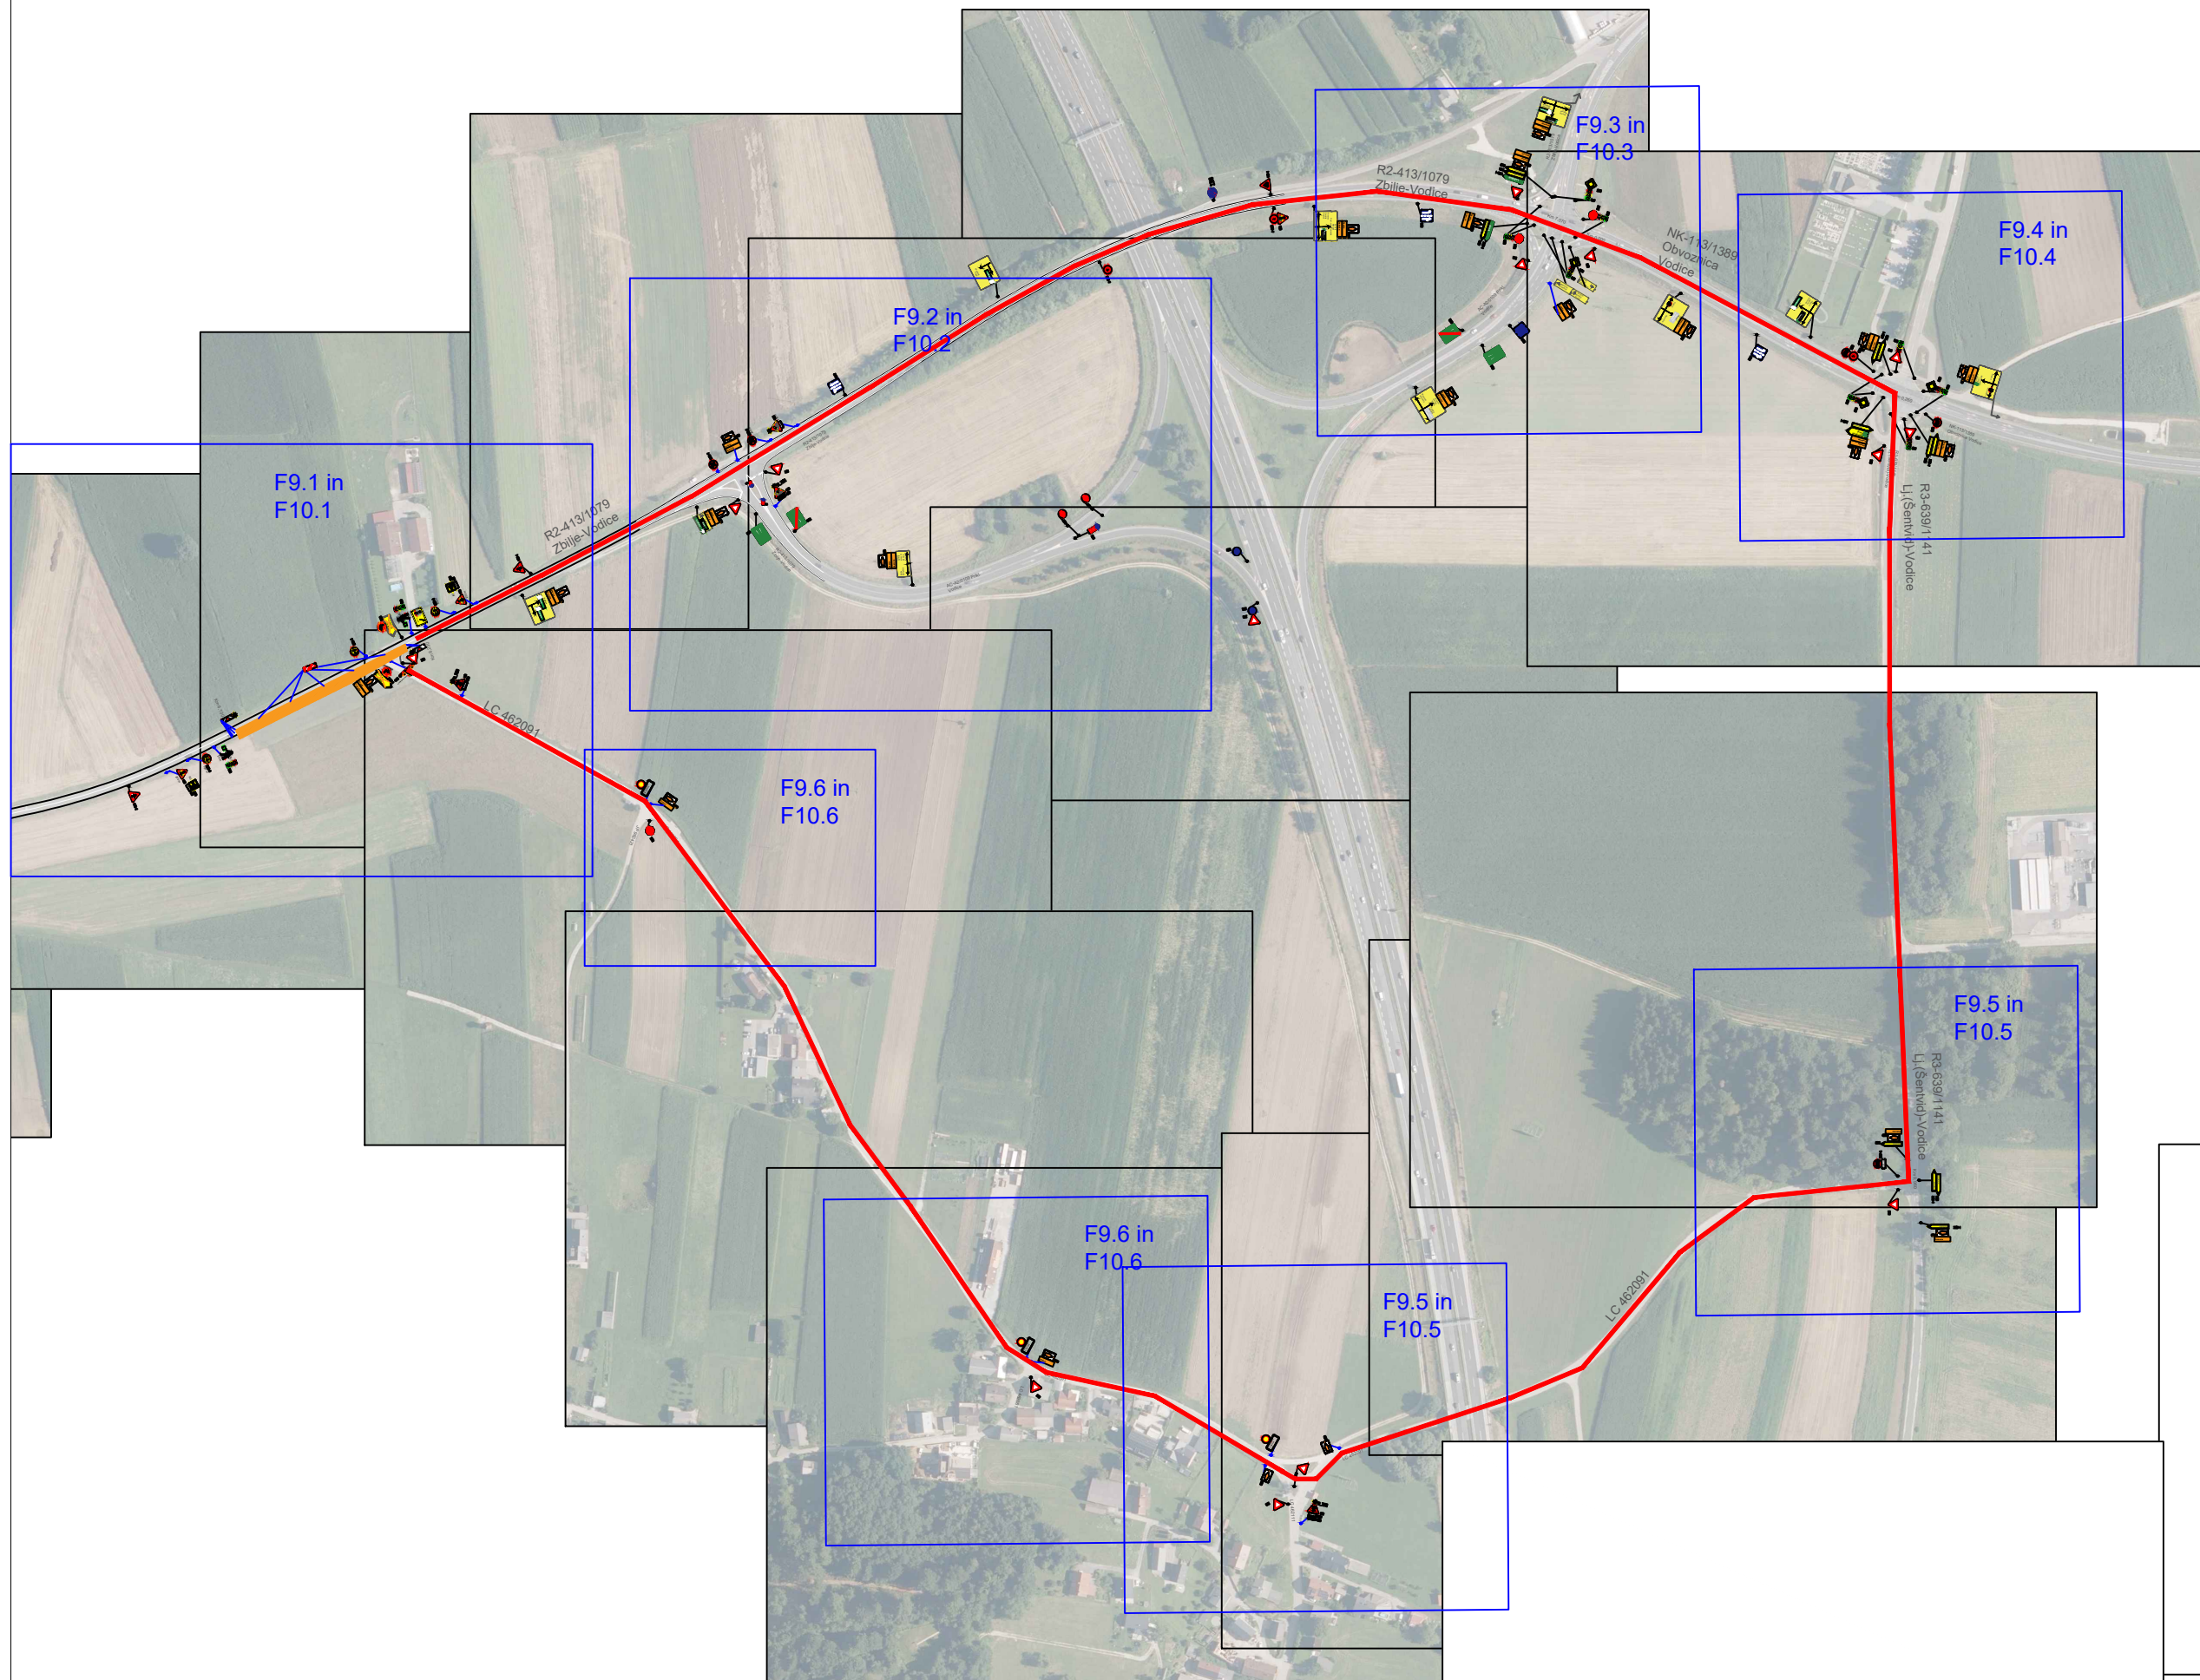


Obvoz



F9-o


Merilo 1:5000



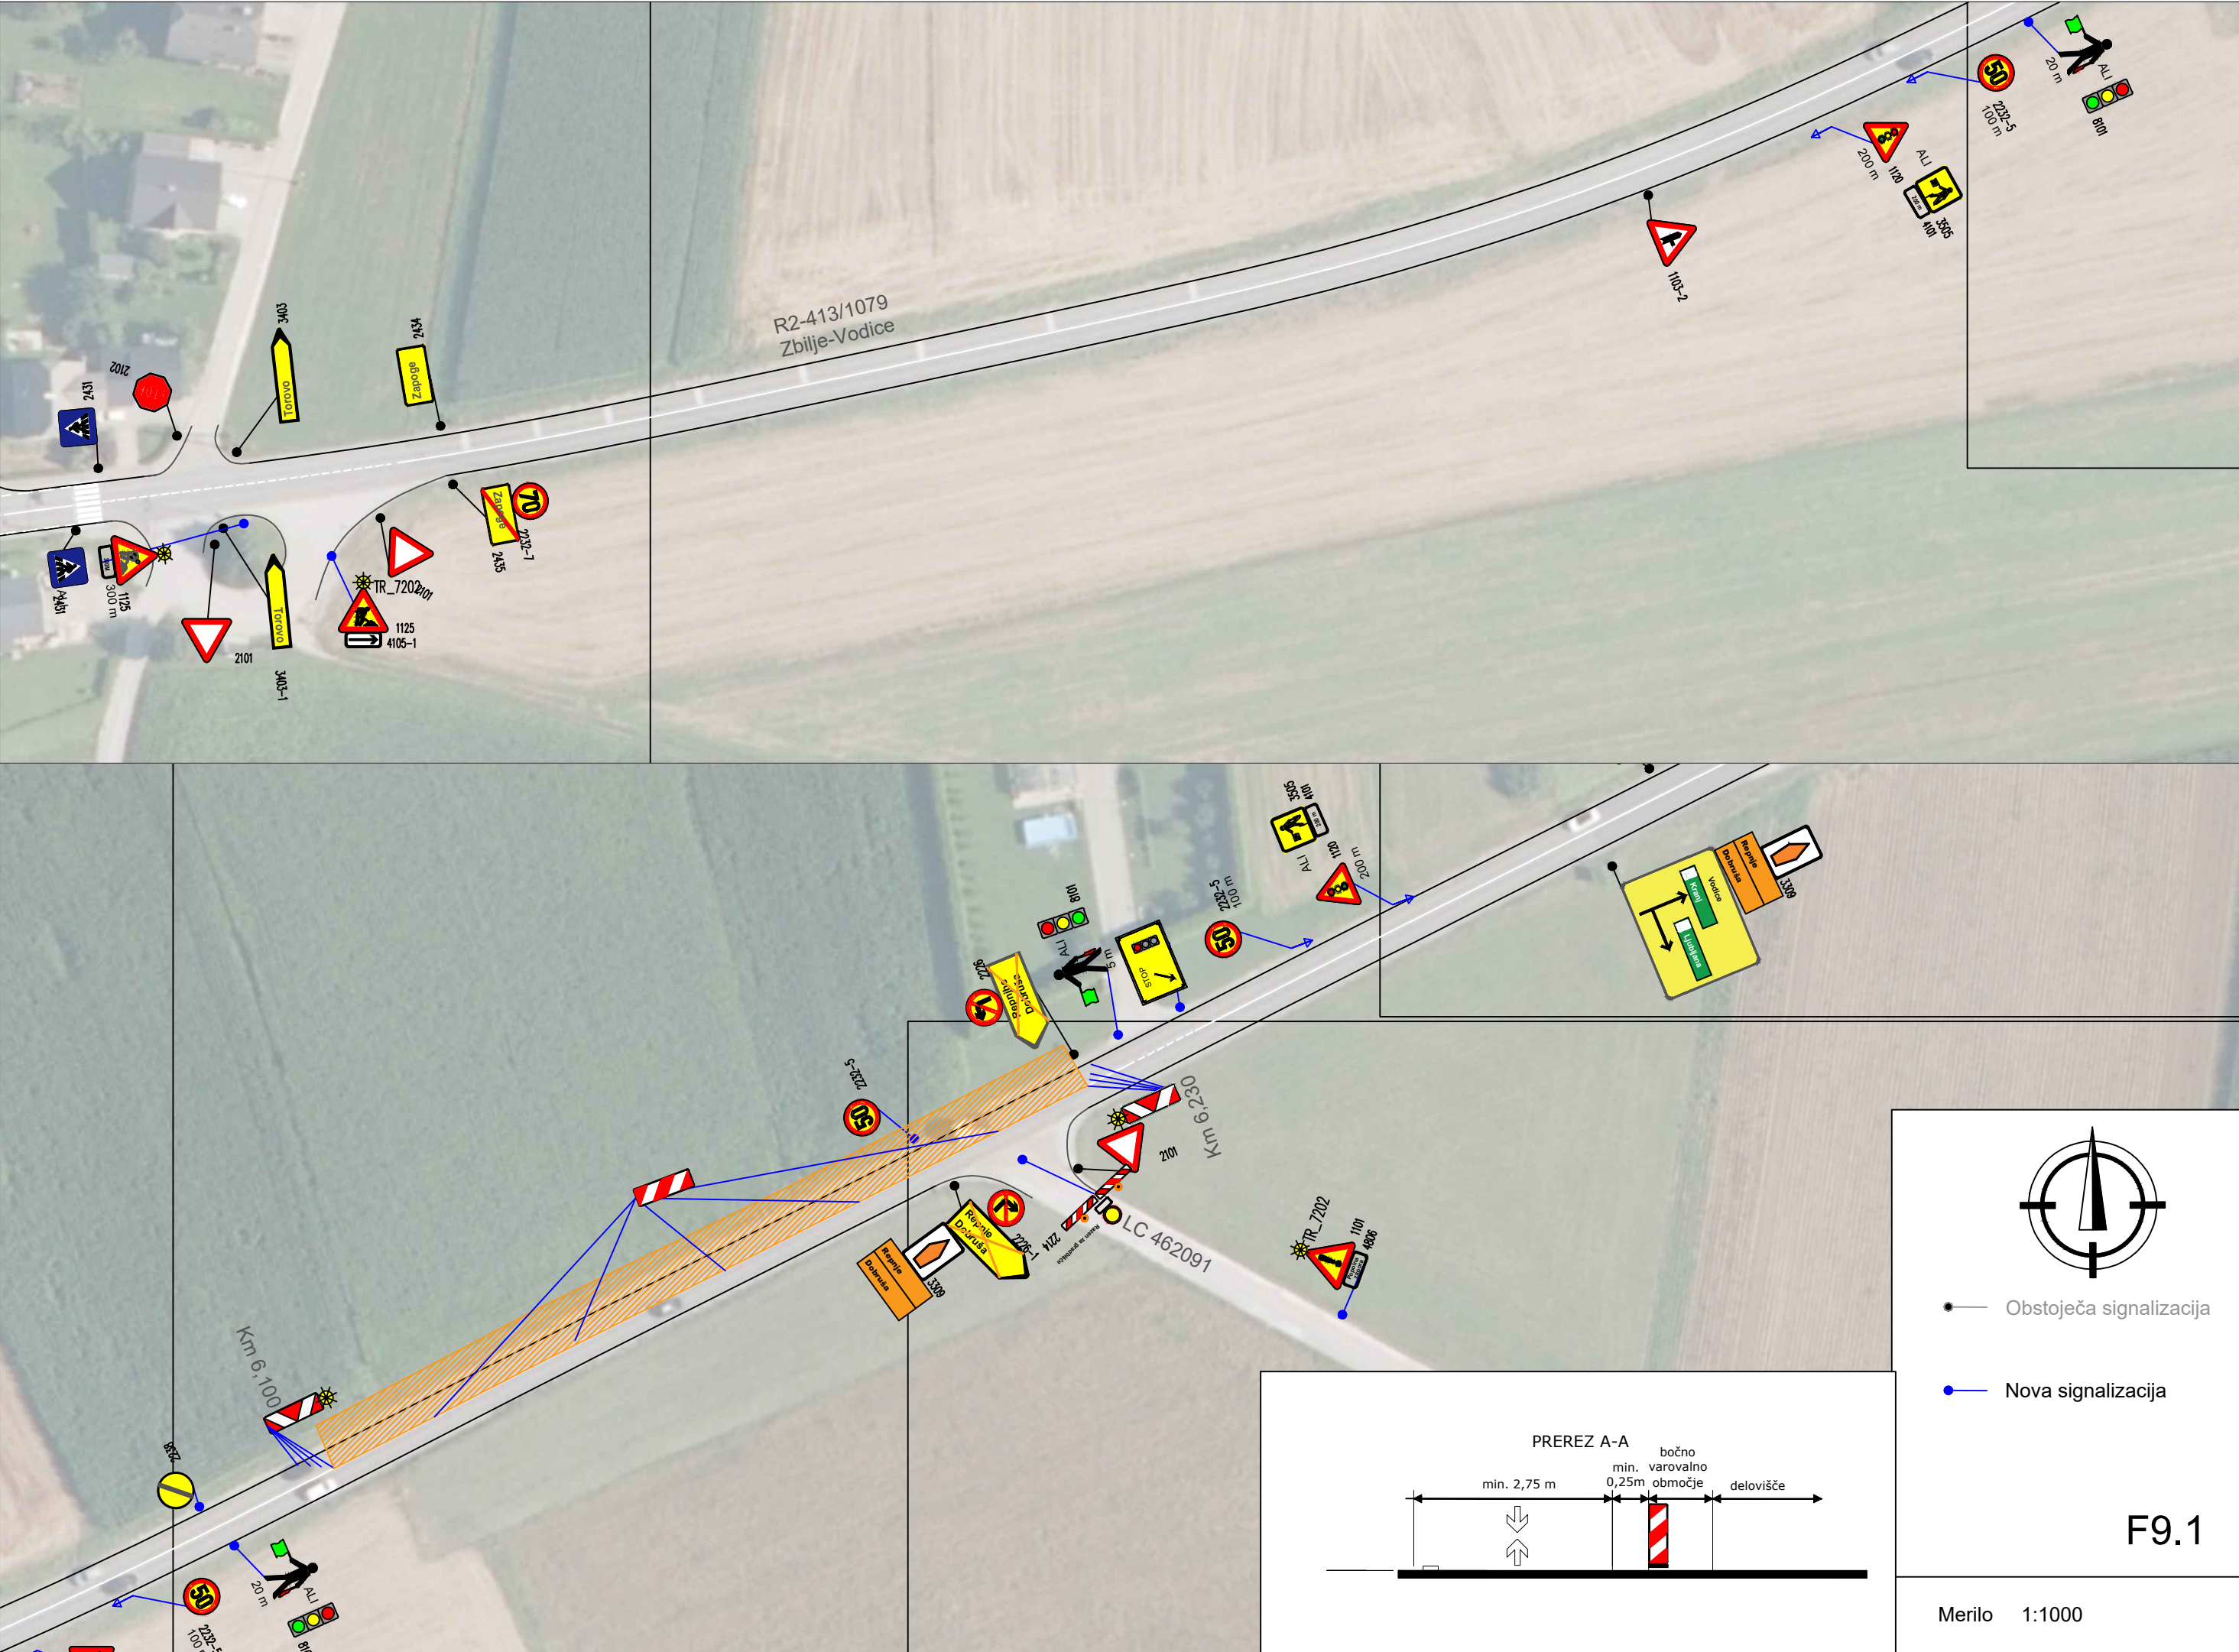



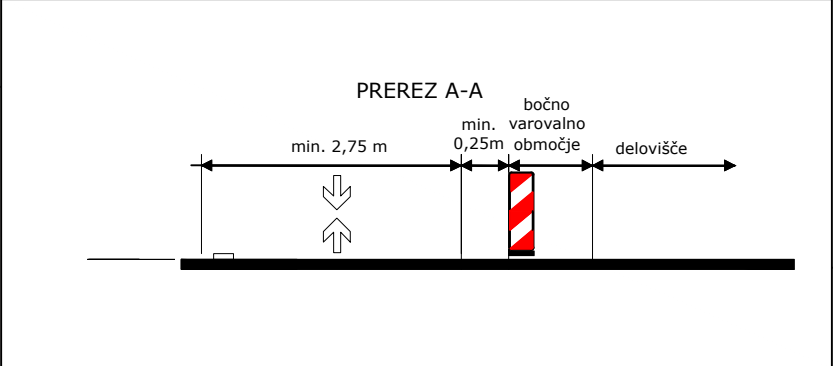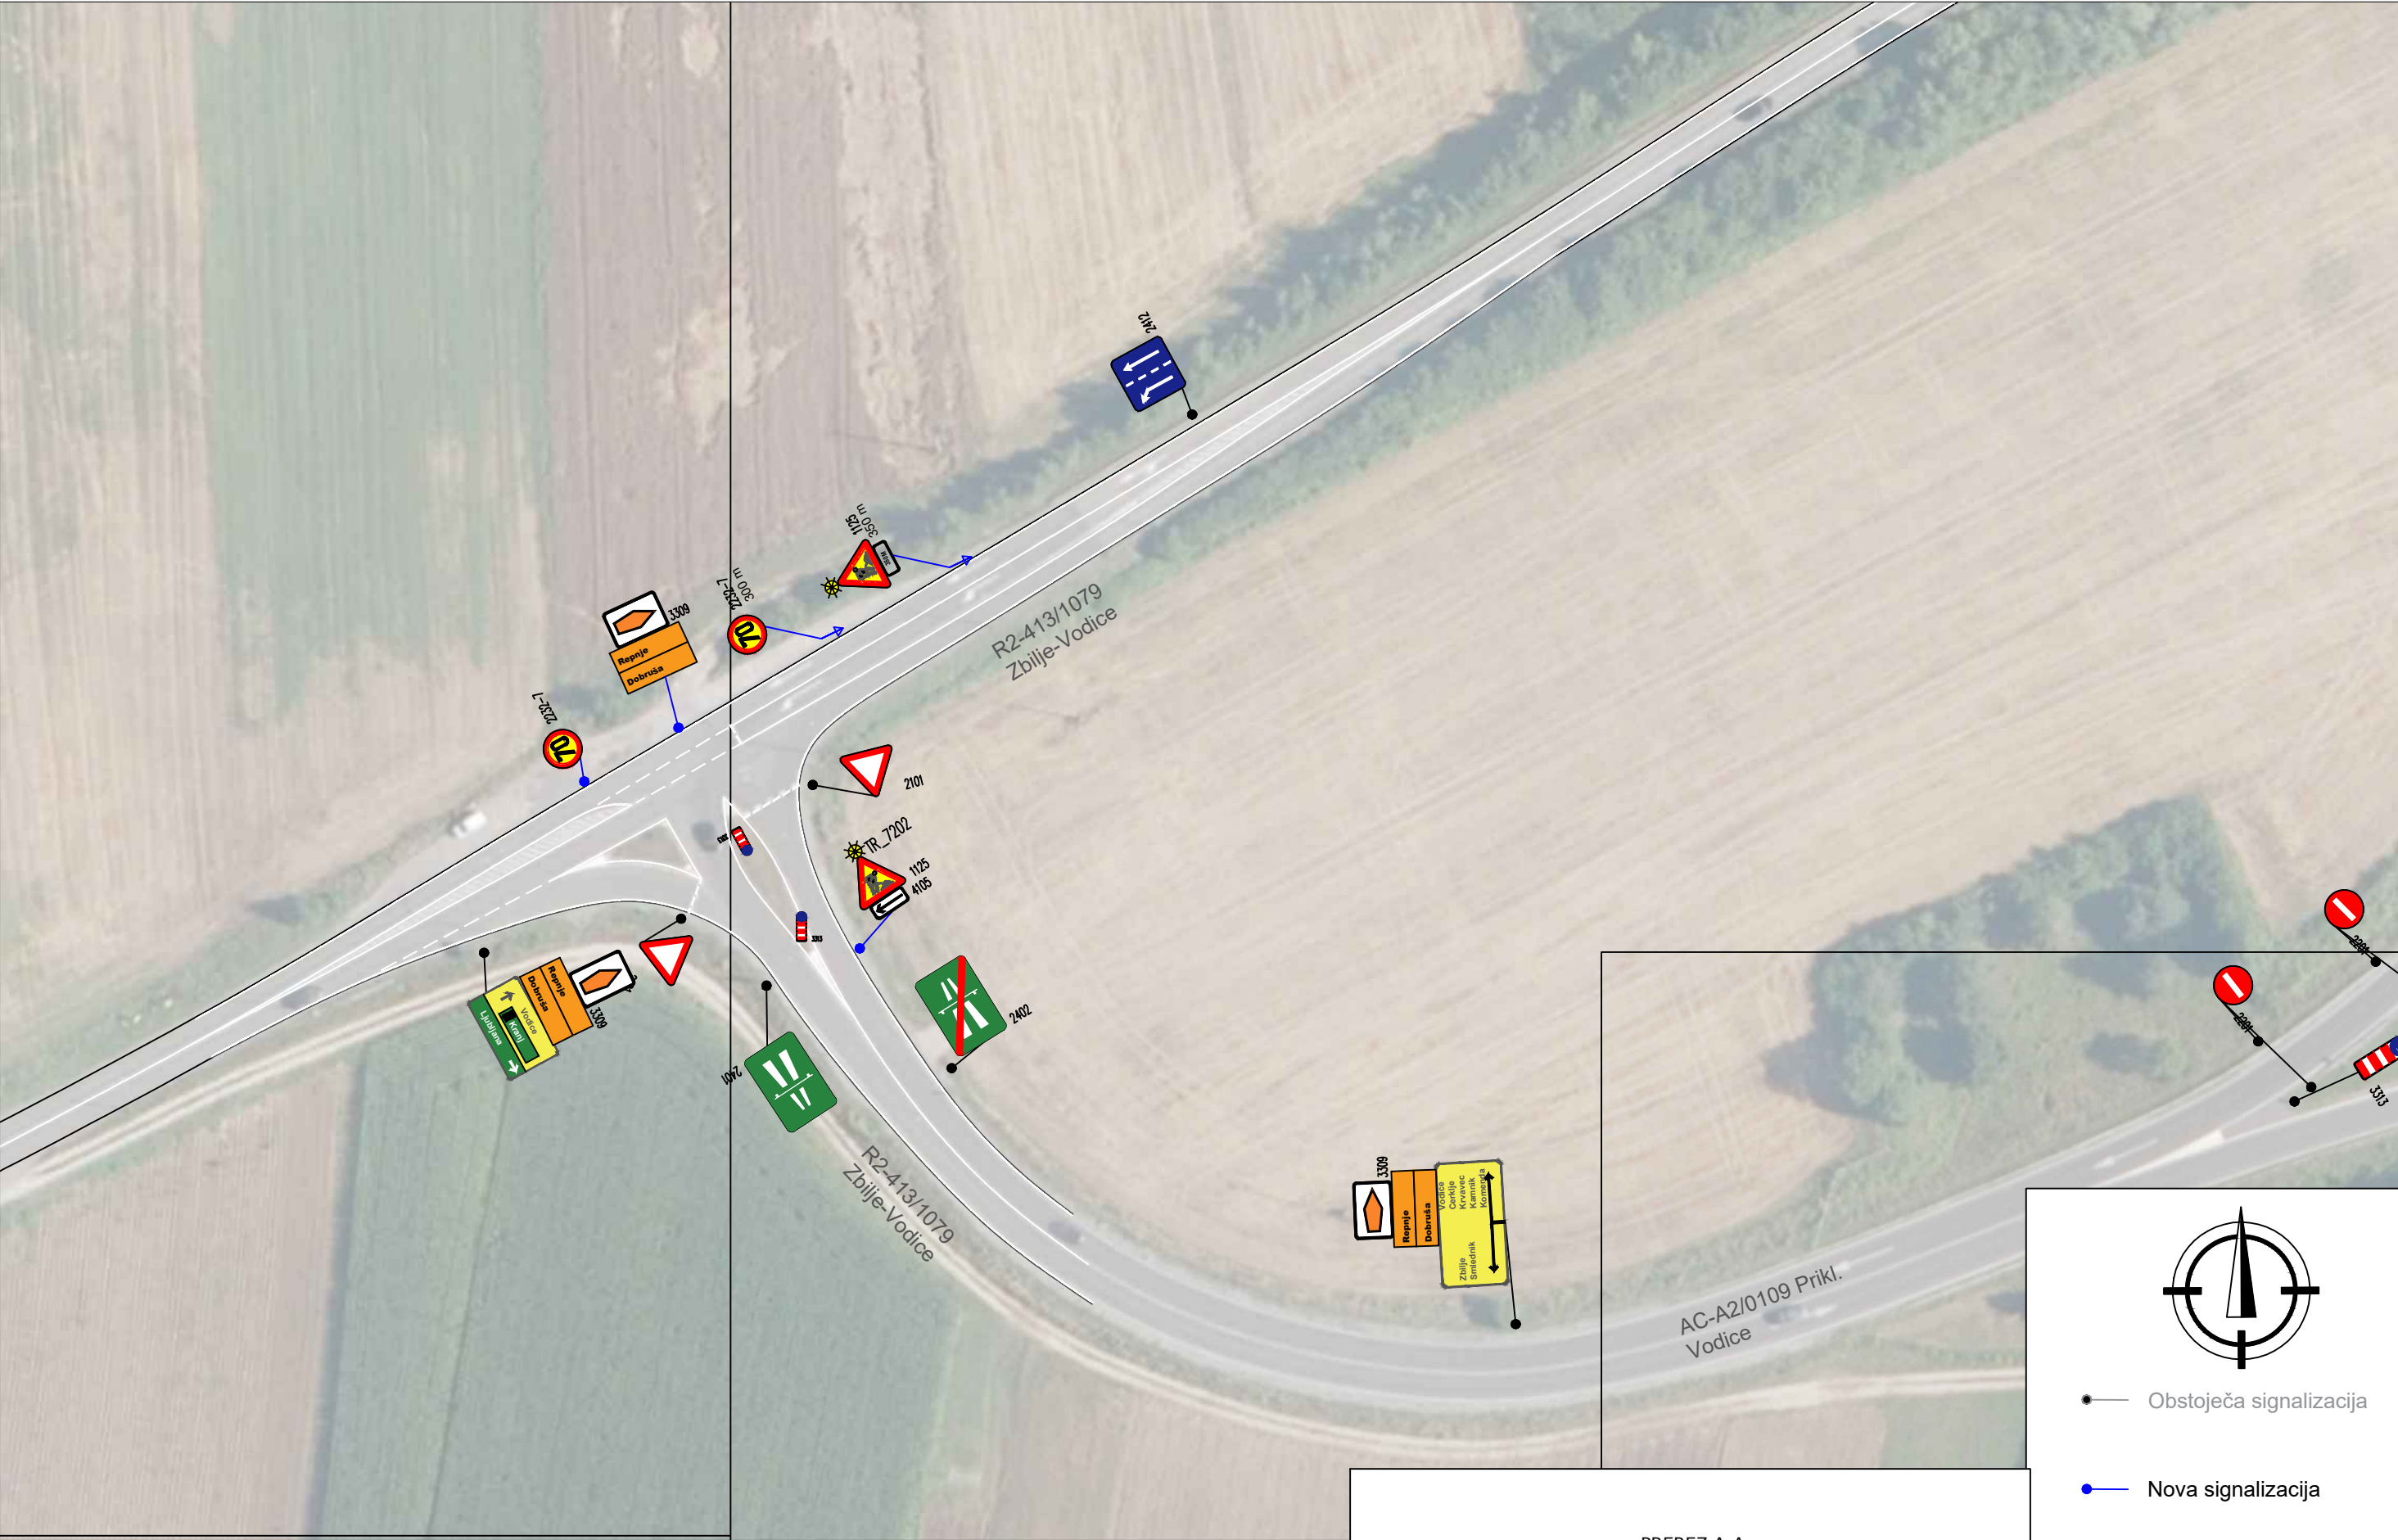

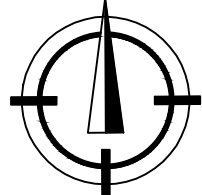


Obstoječa signalizacija

Nova signalizacija


# F9.2 in F10.2

Merilo 1:1000






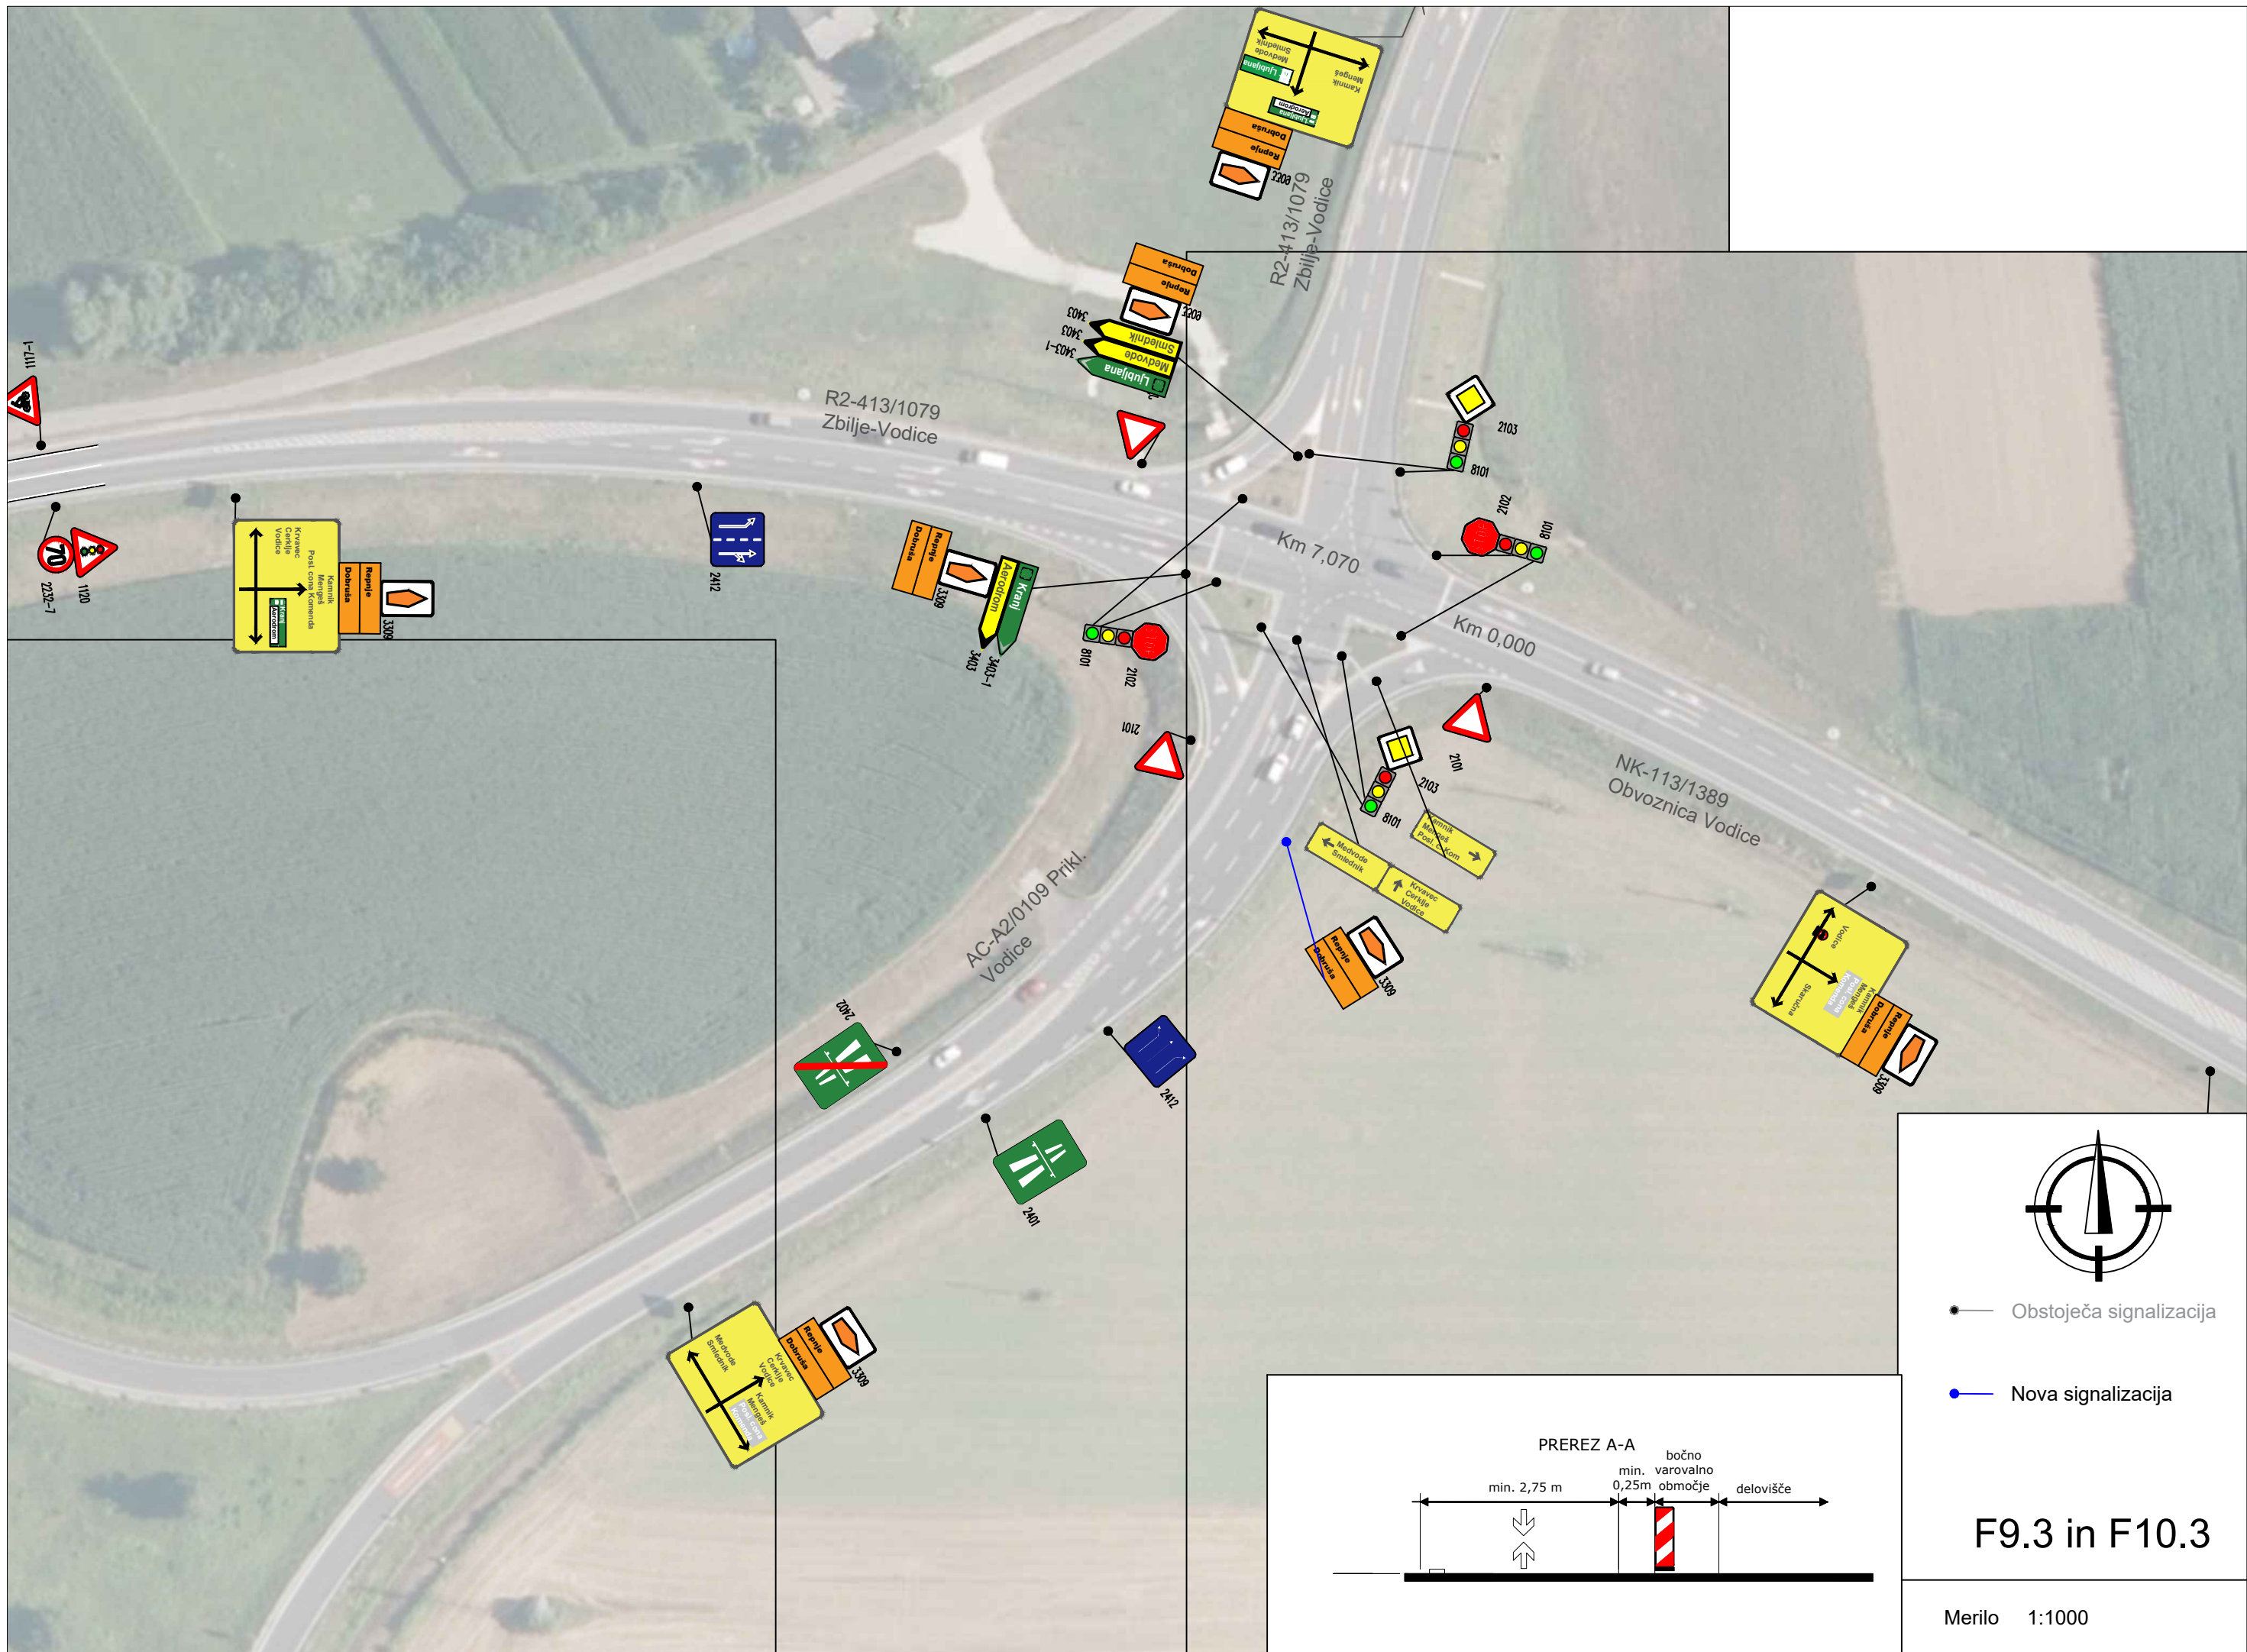



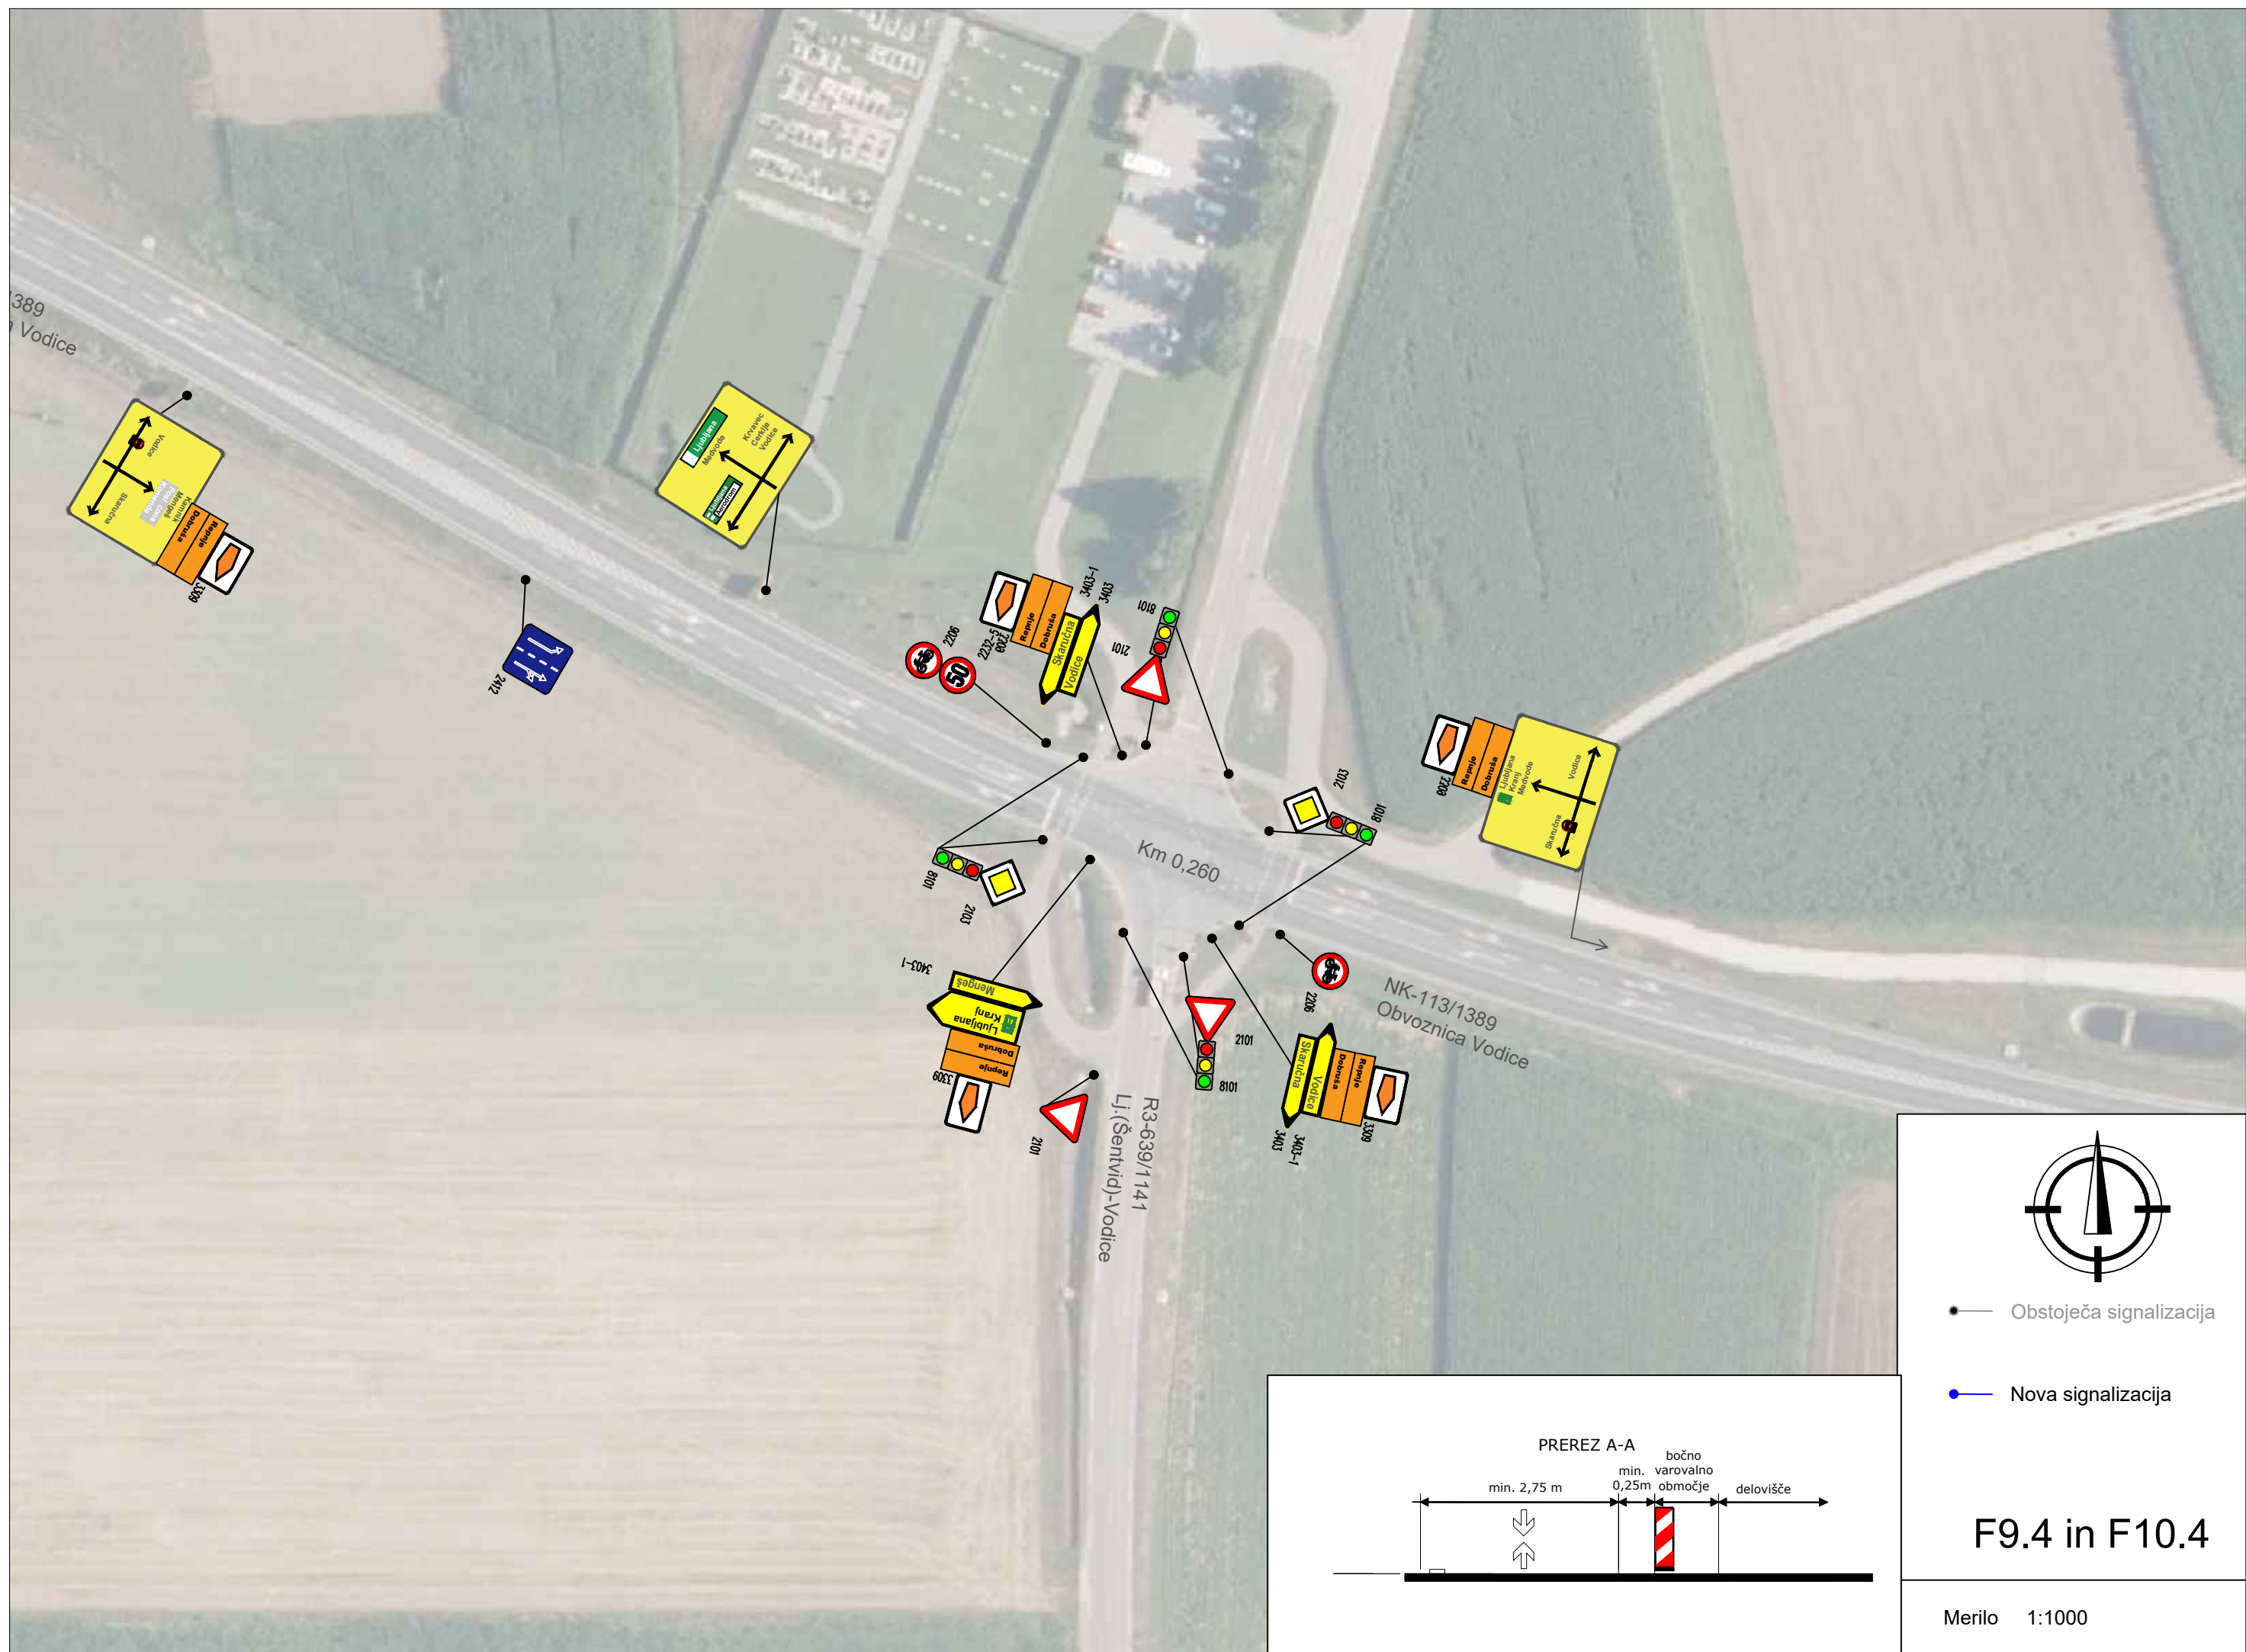



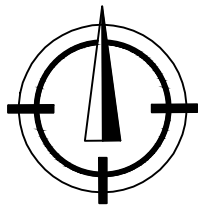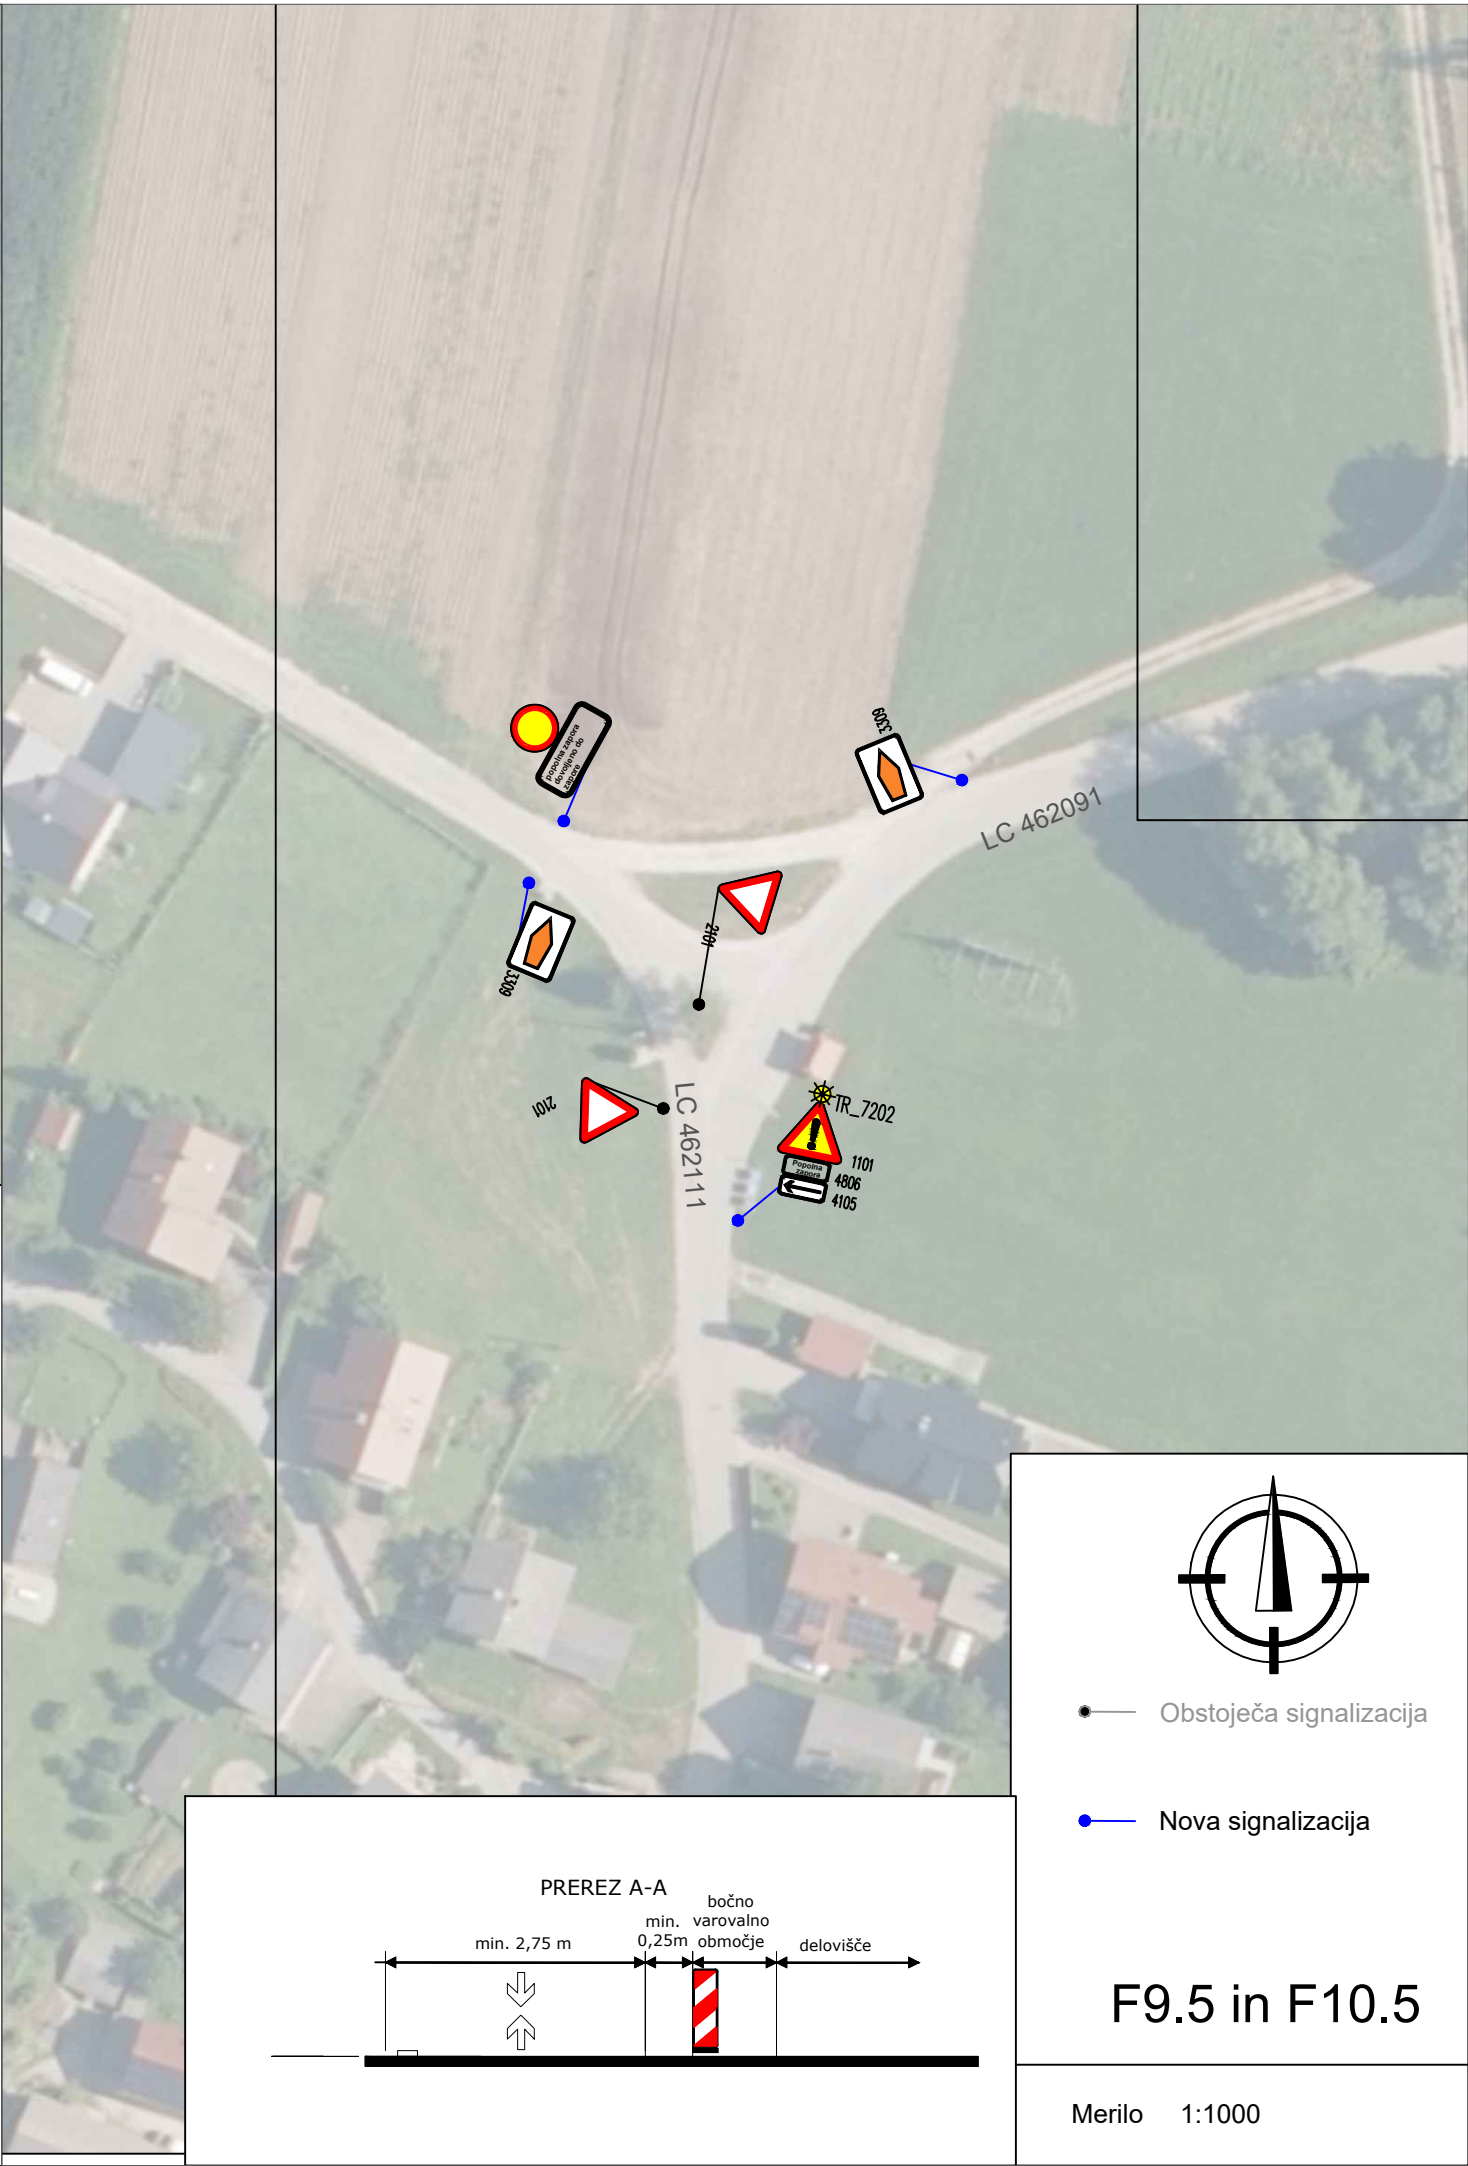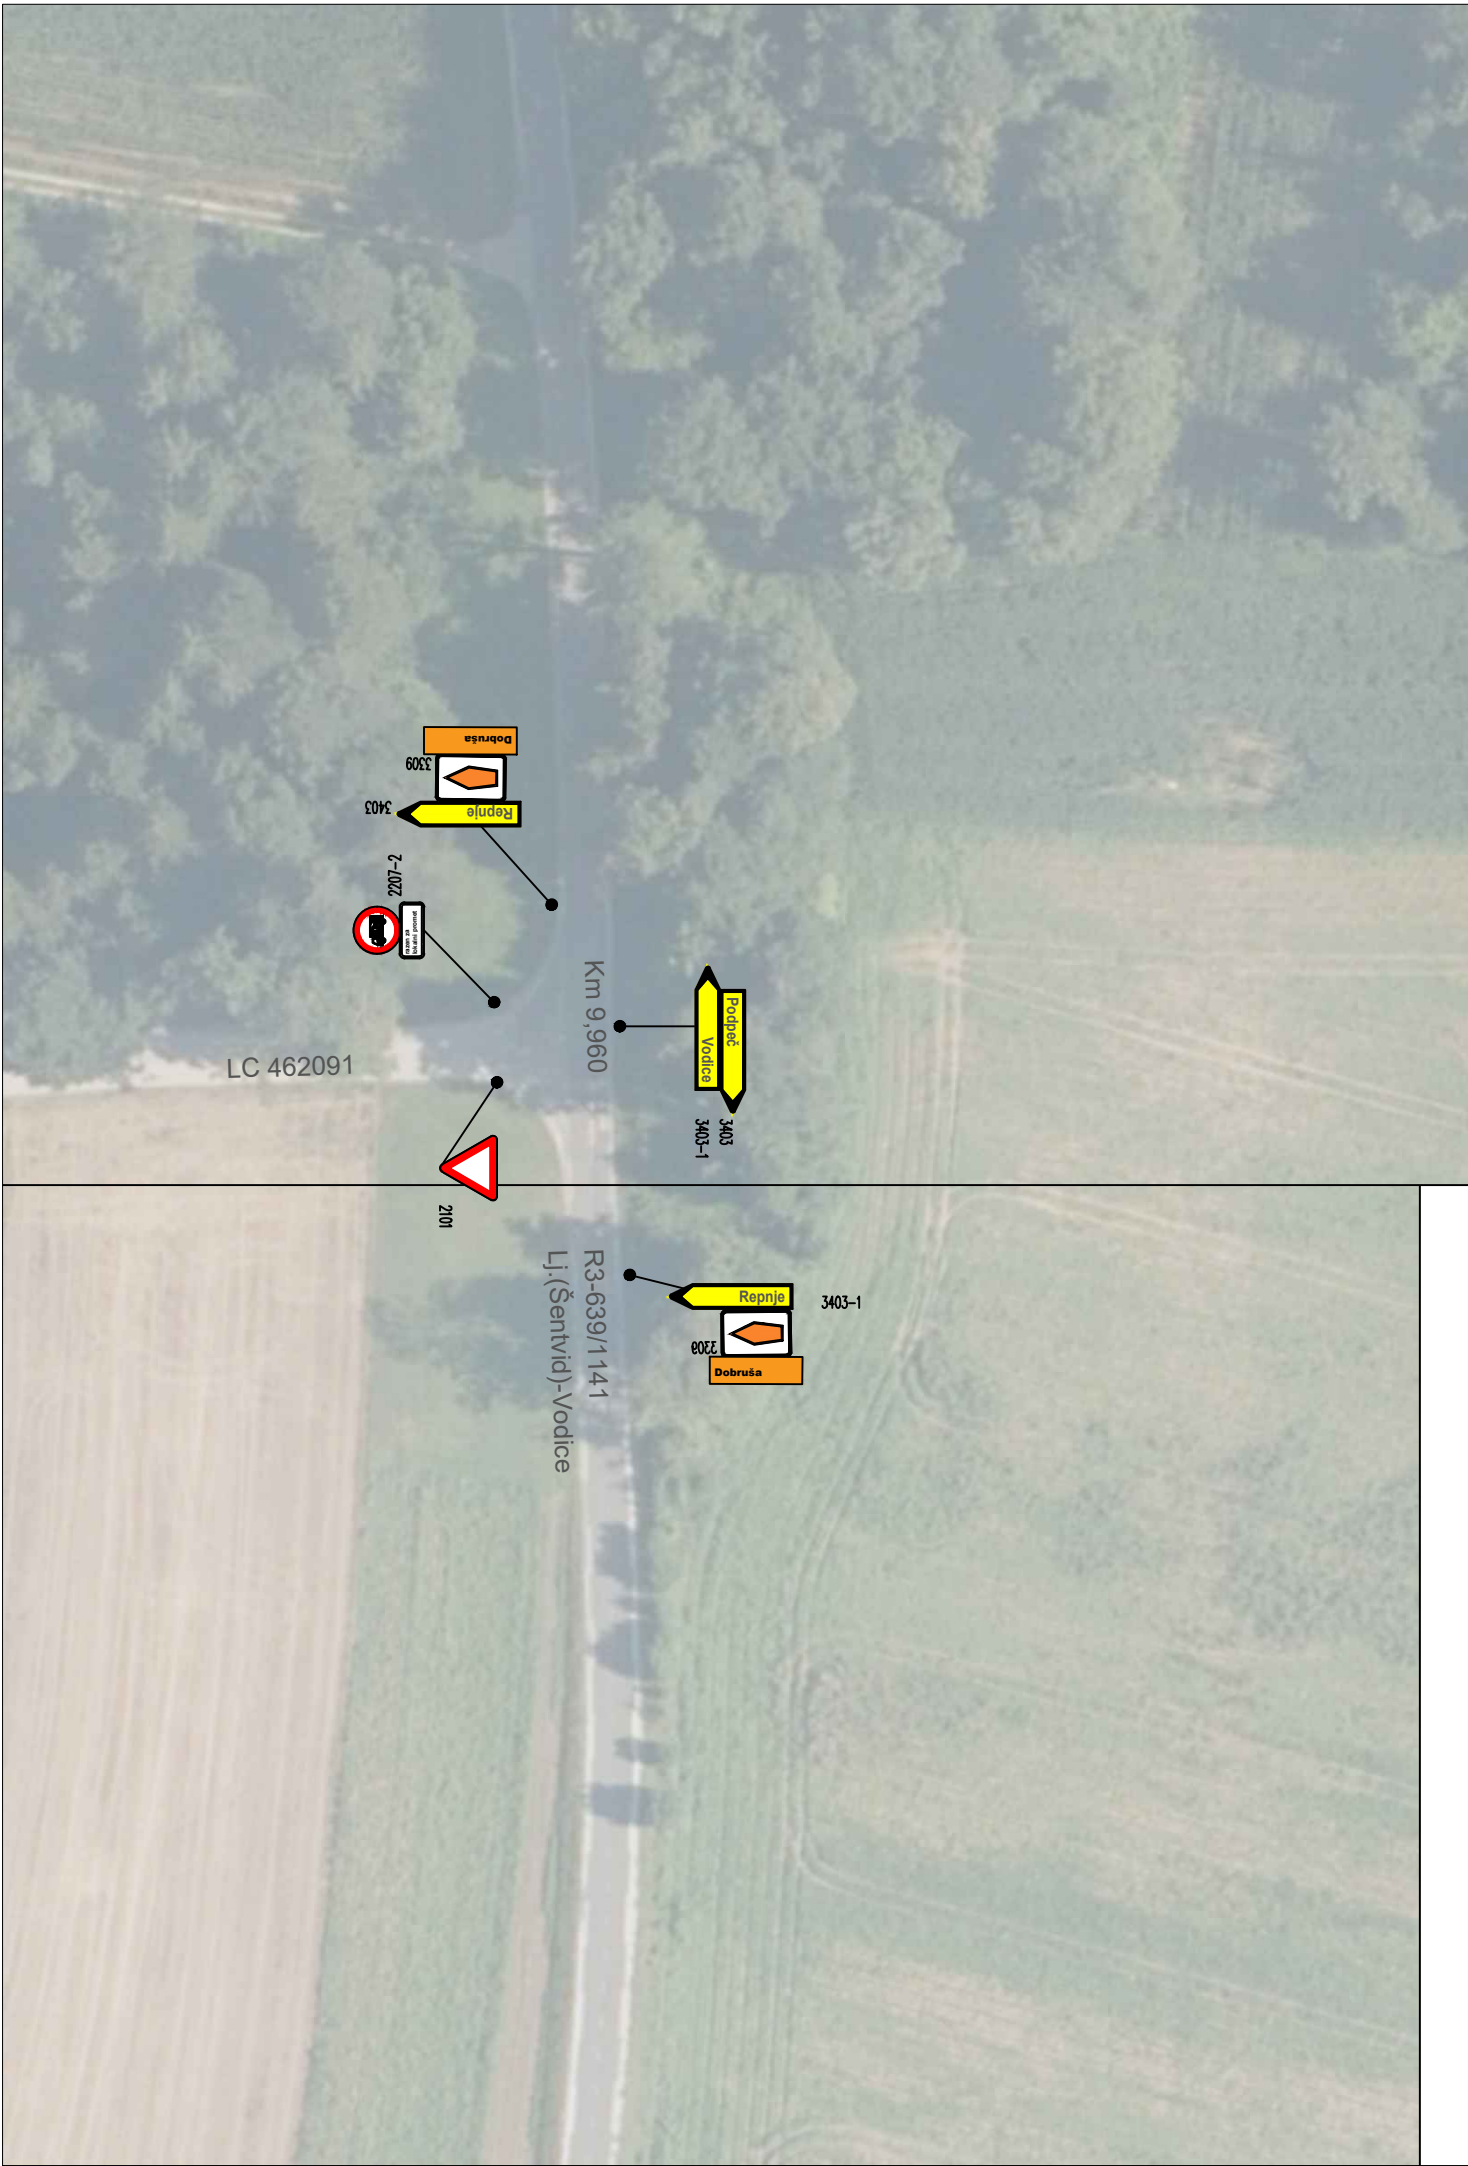


Obstoječa signalizacija



Nova signalizacija

F9.5 in F10.5


Merilo 1:1000

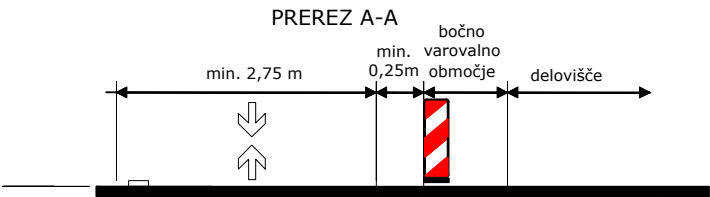




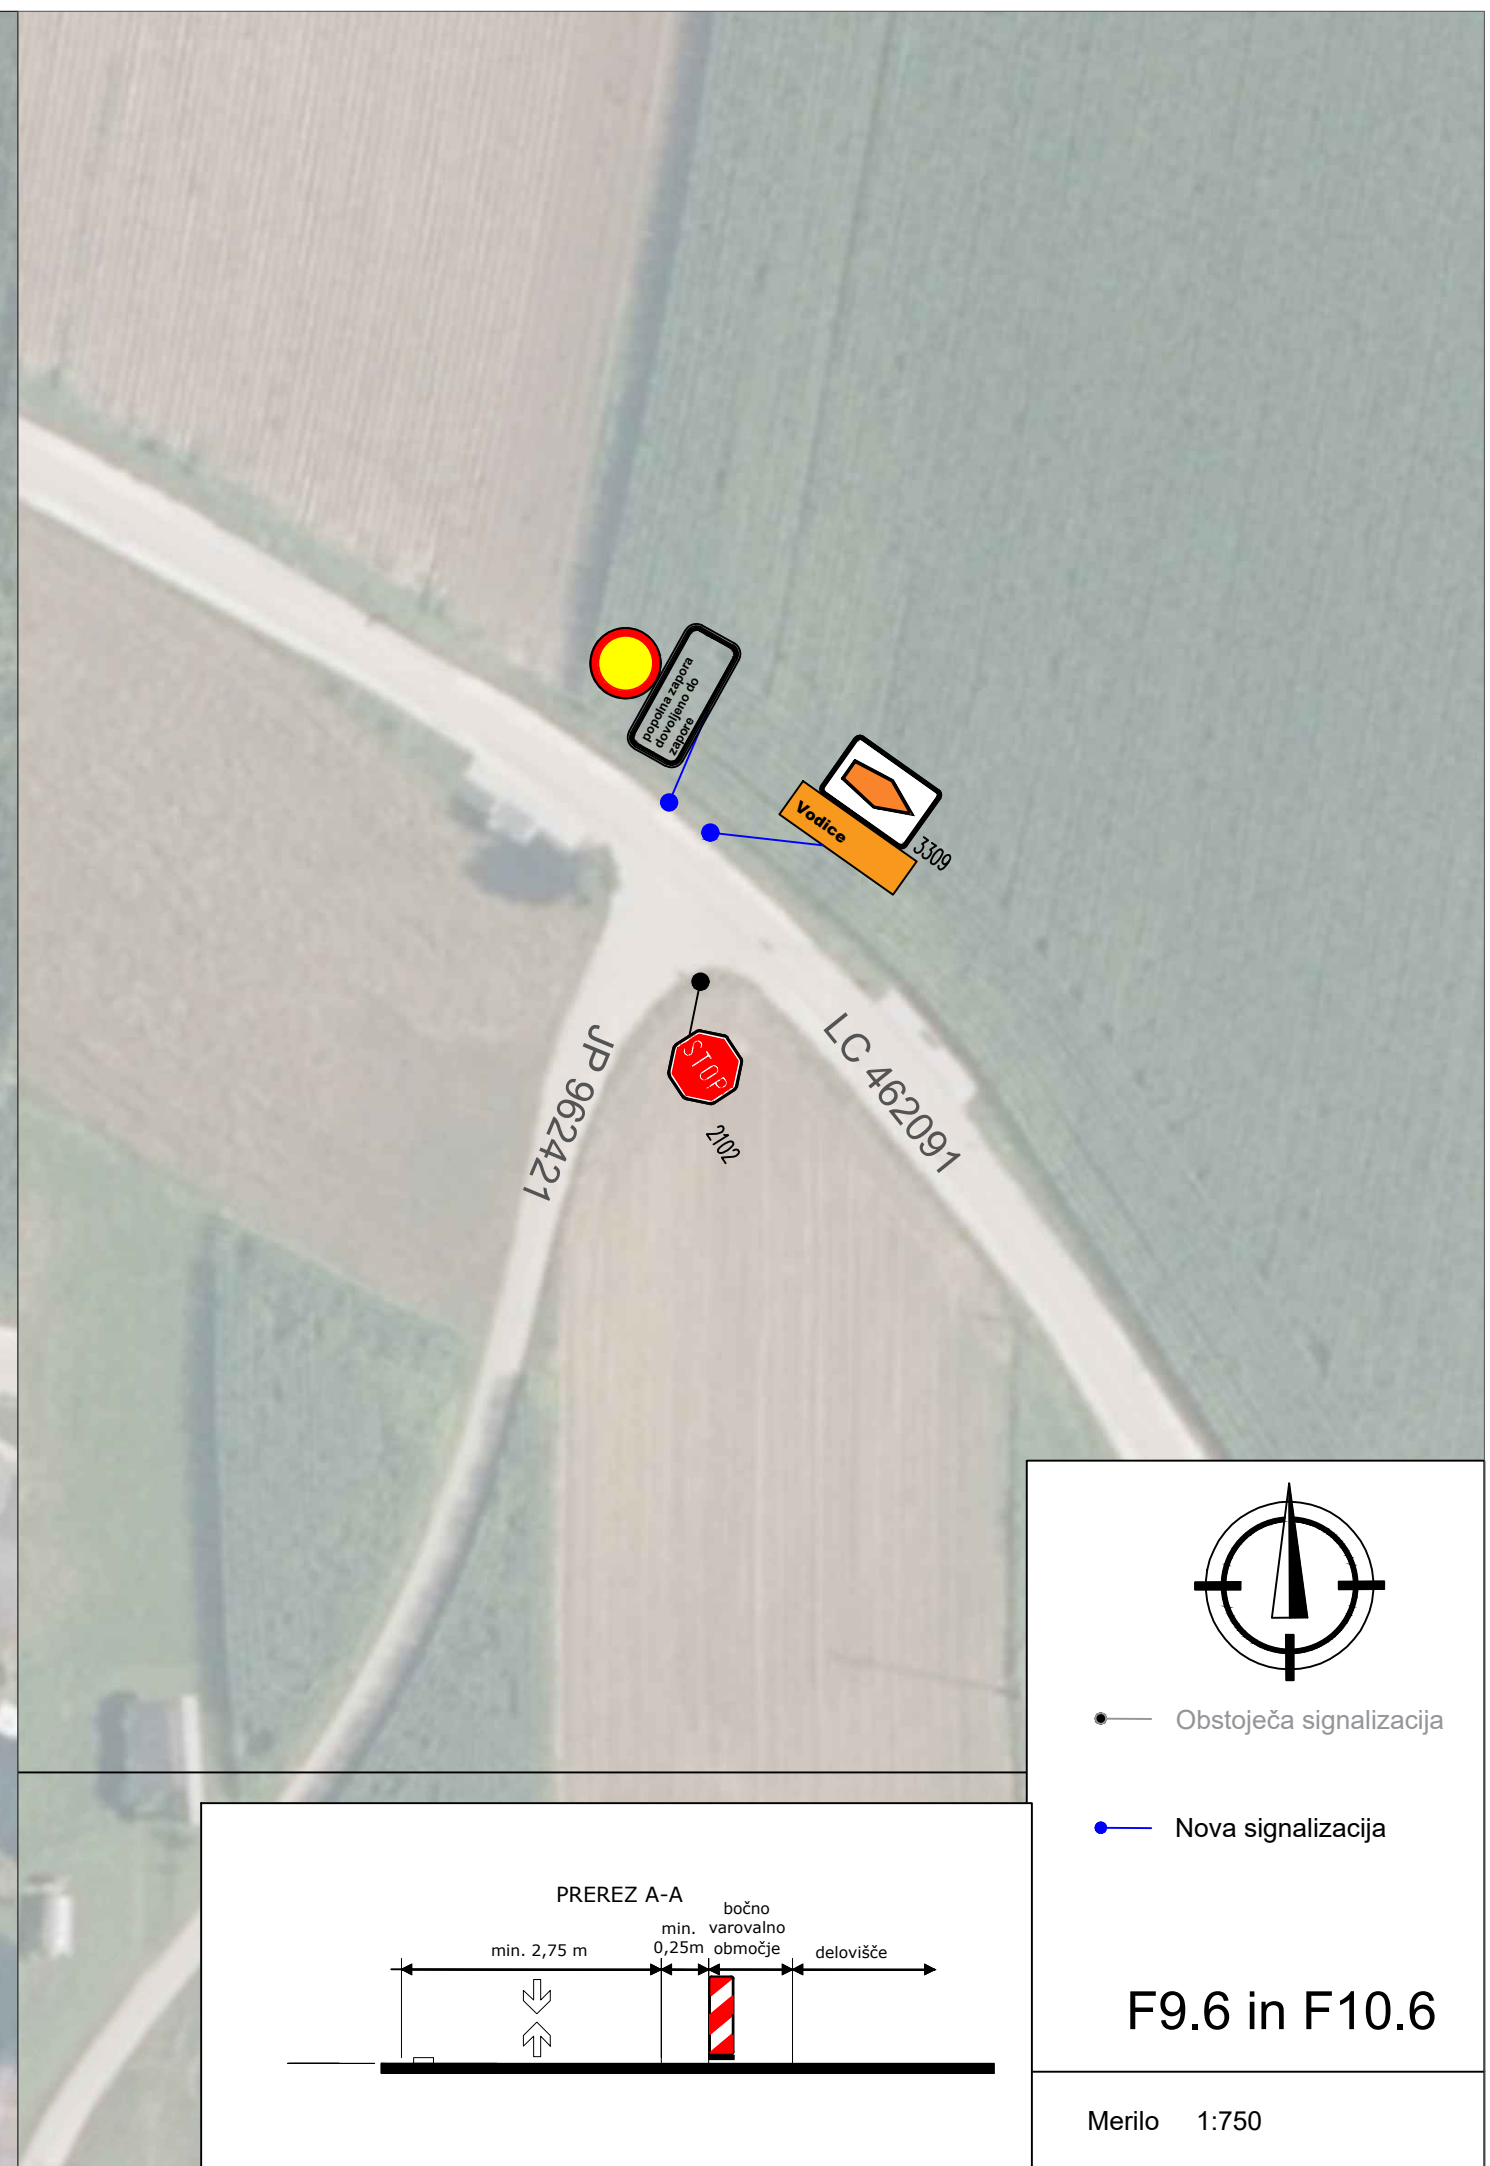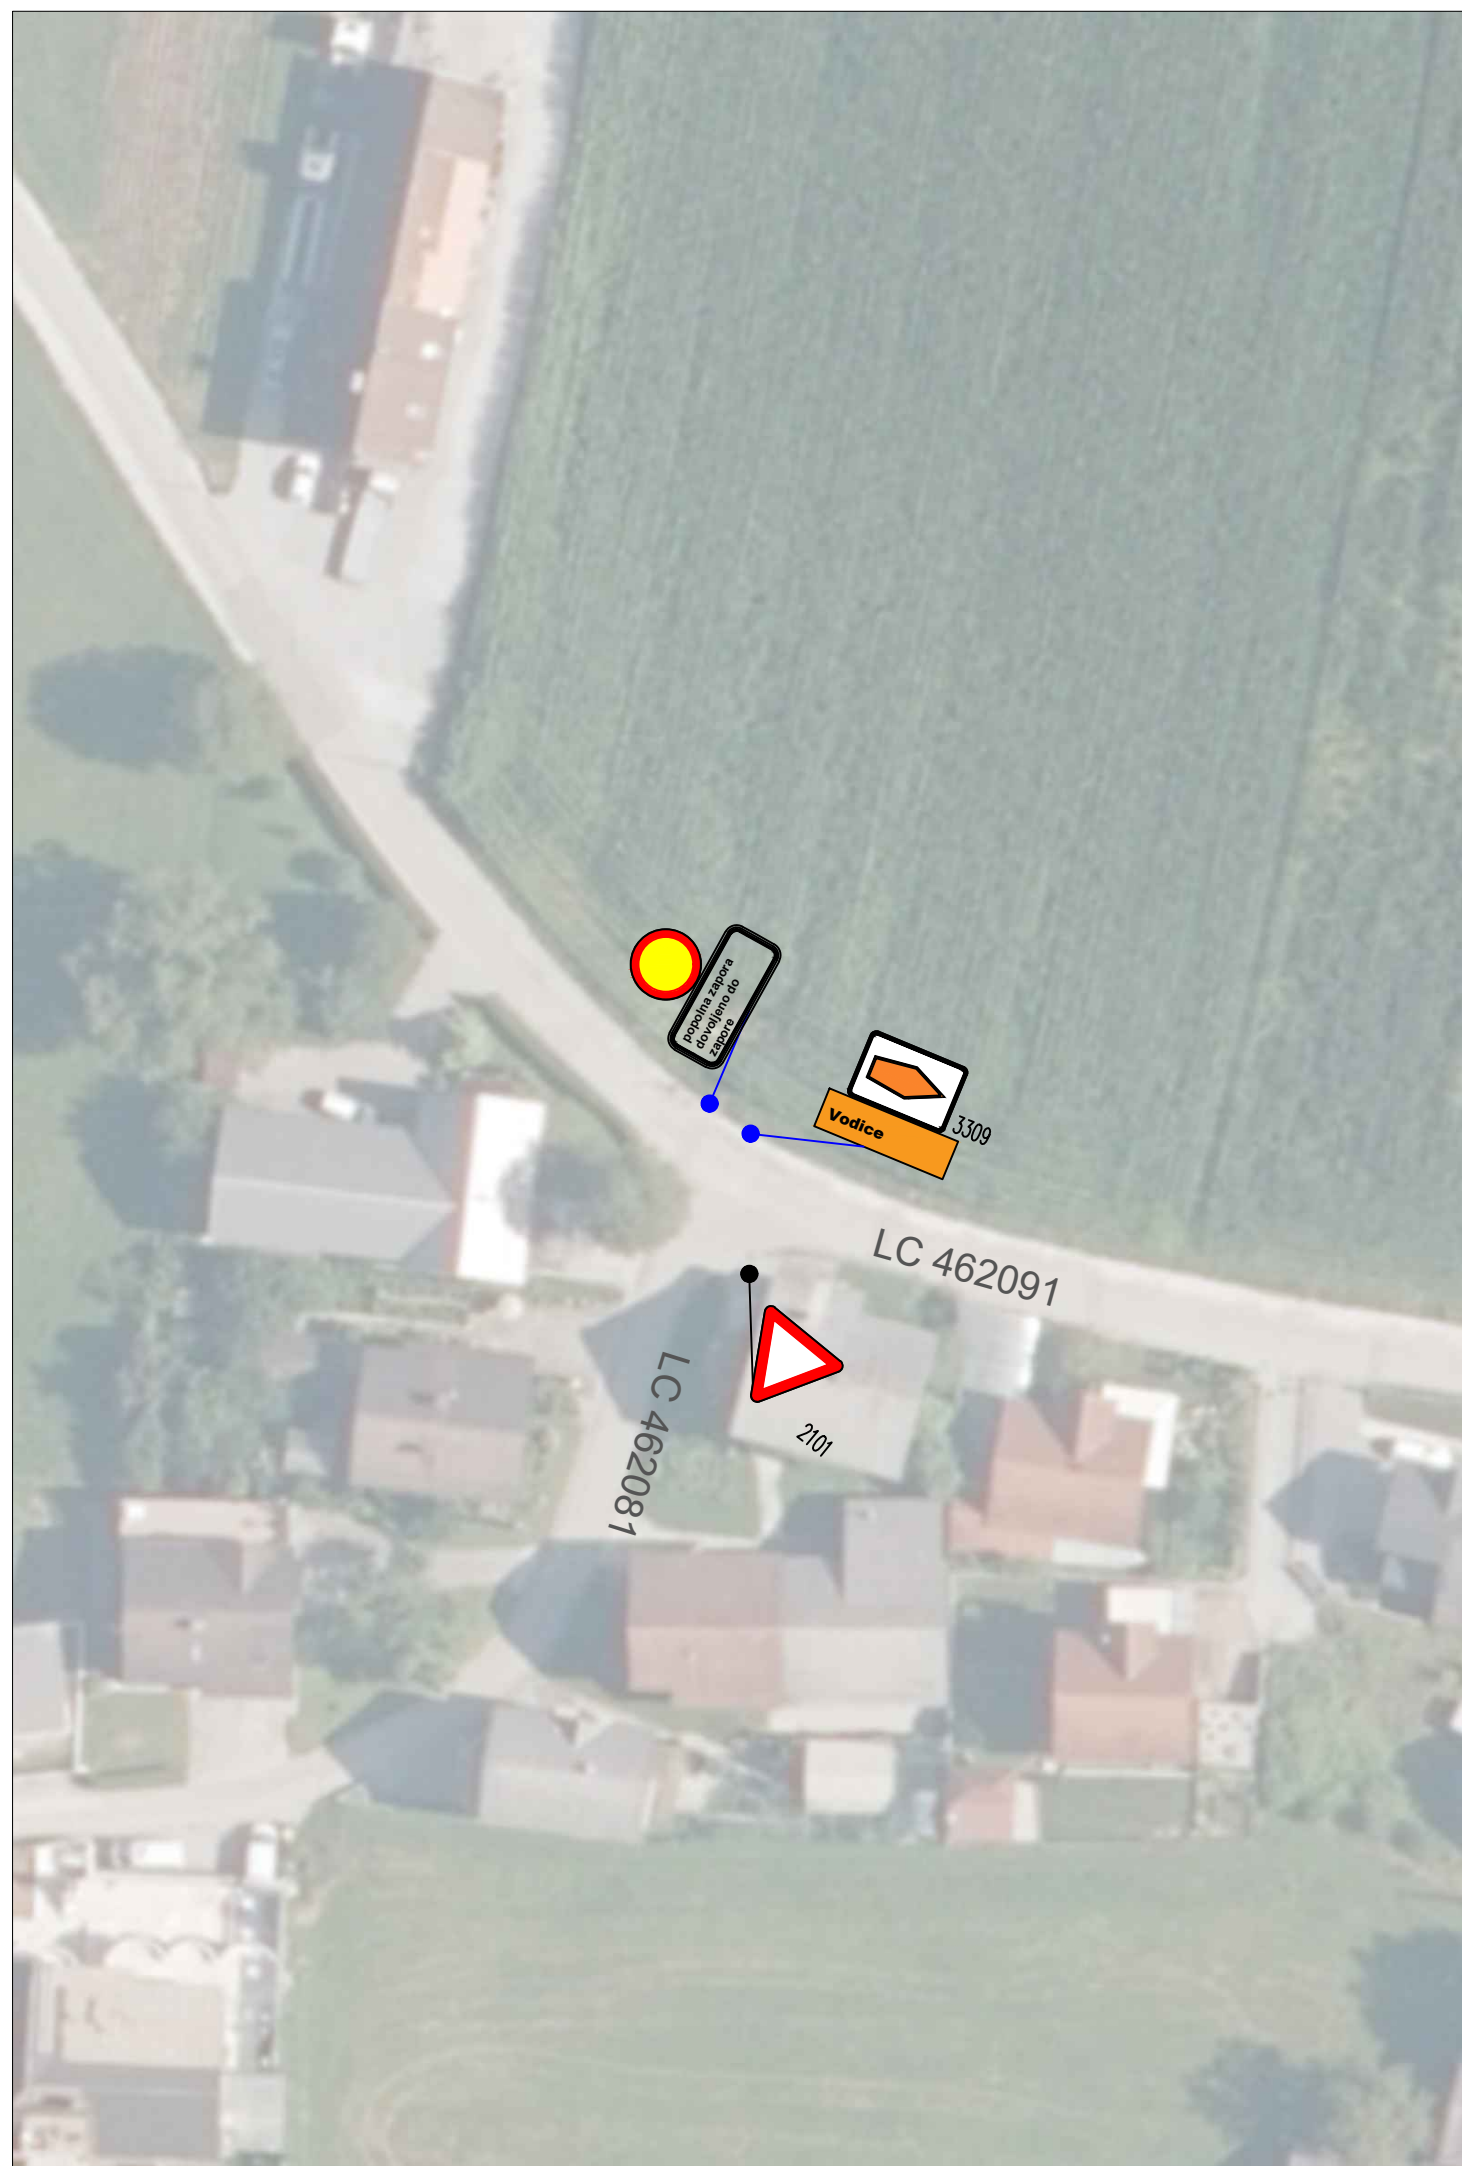



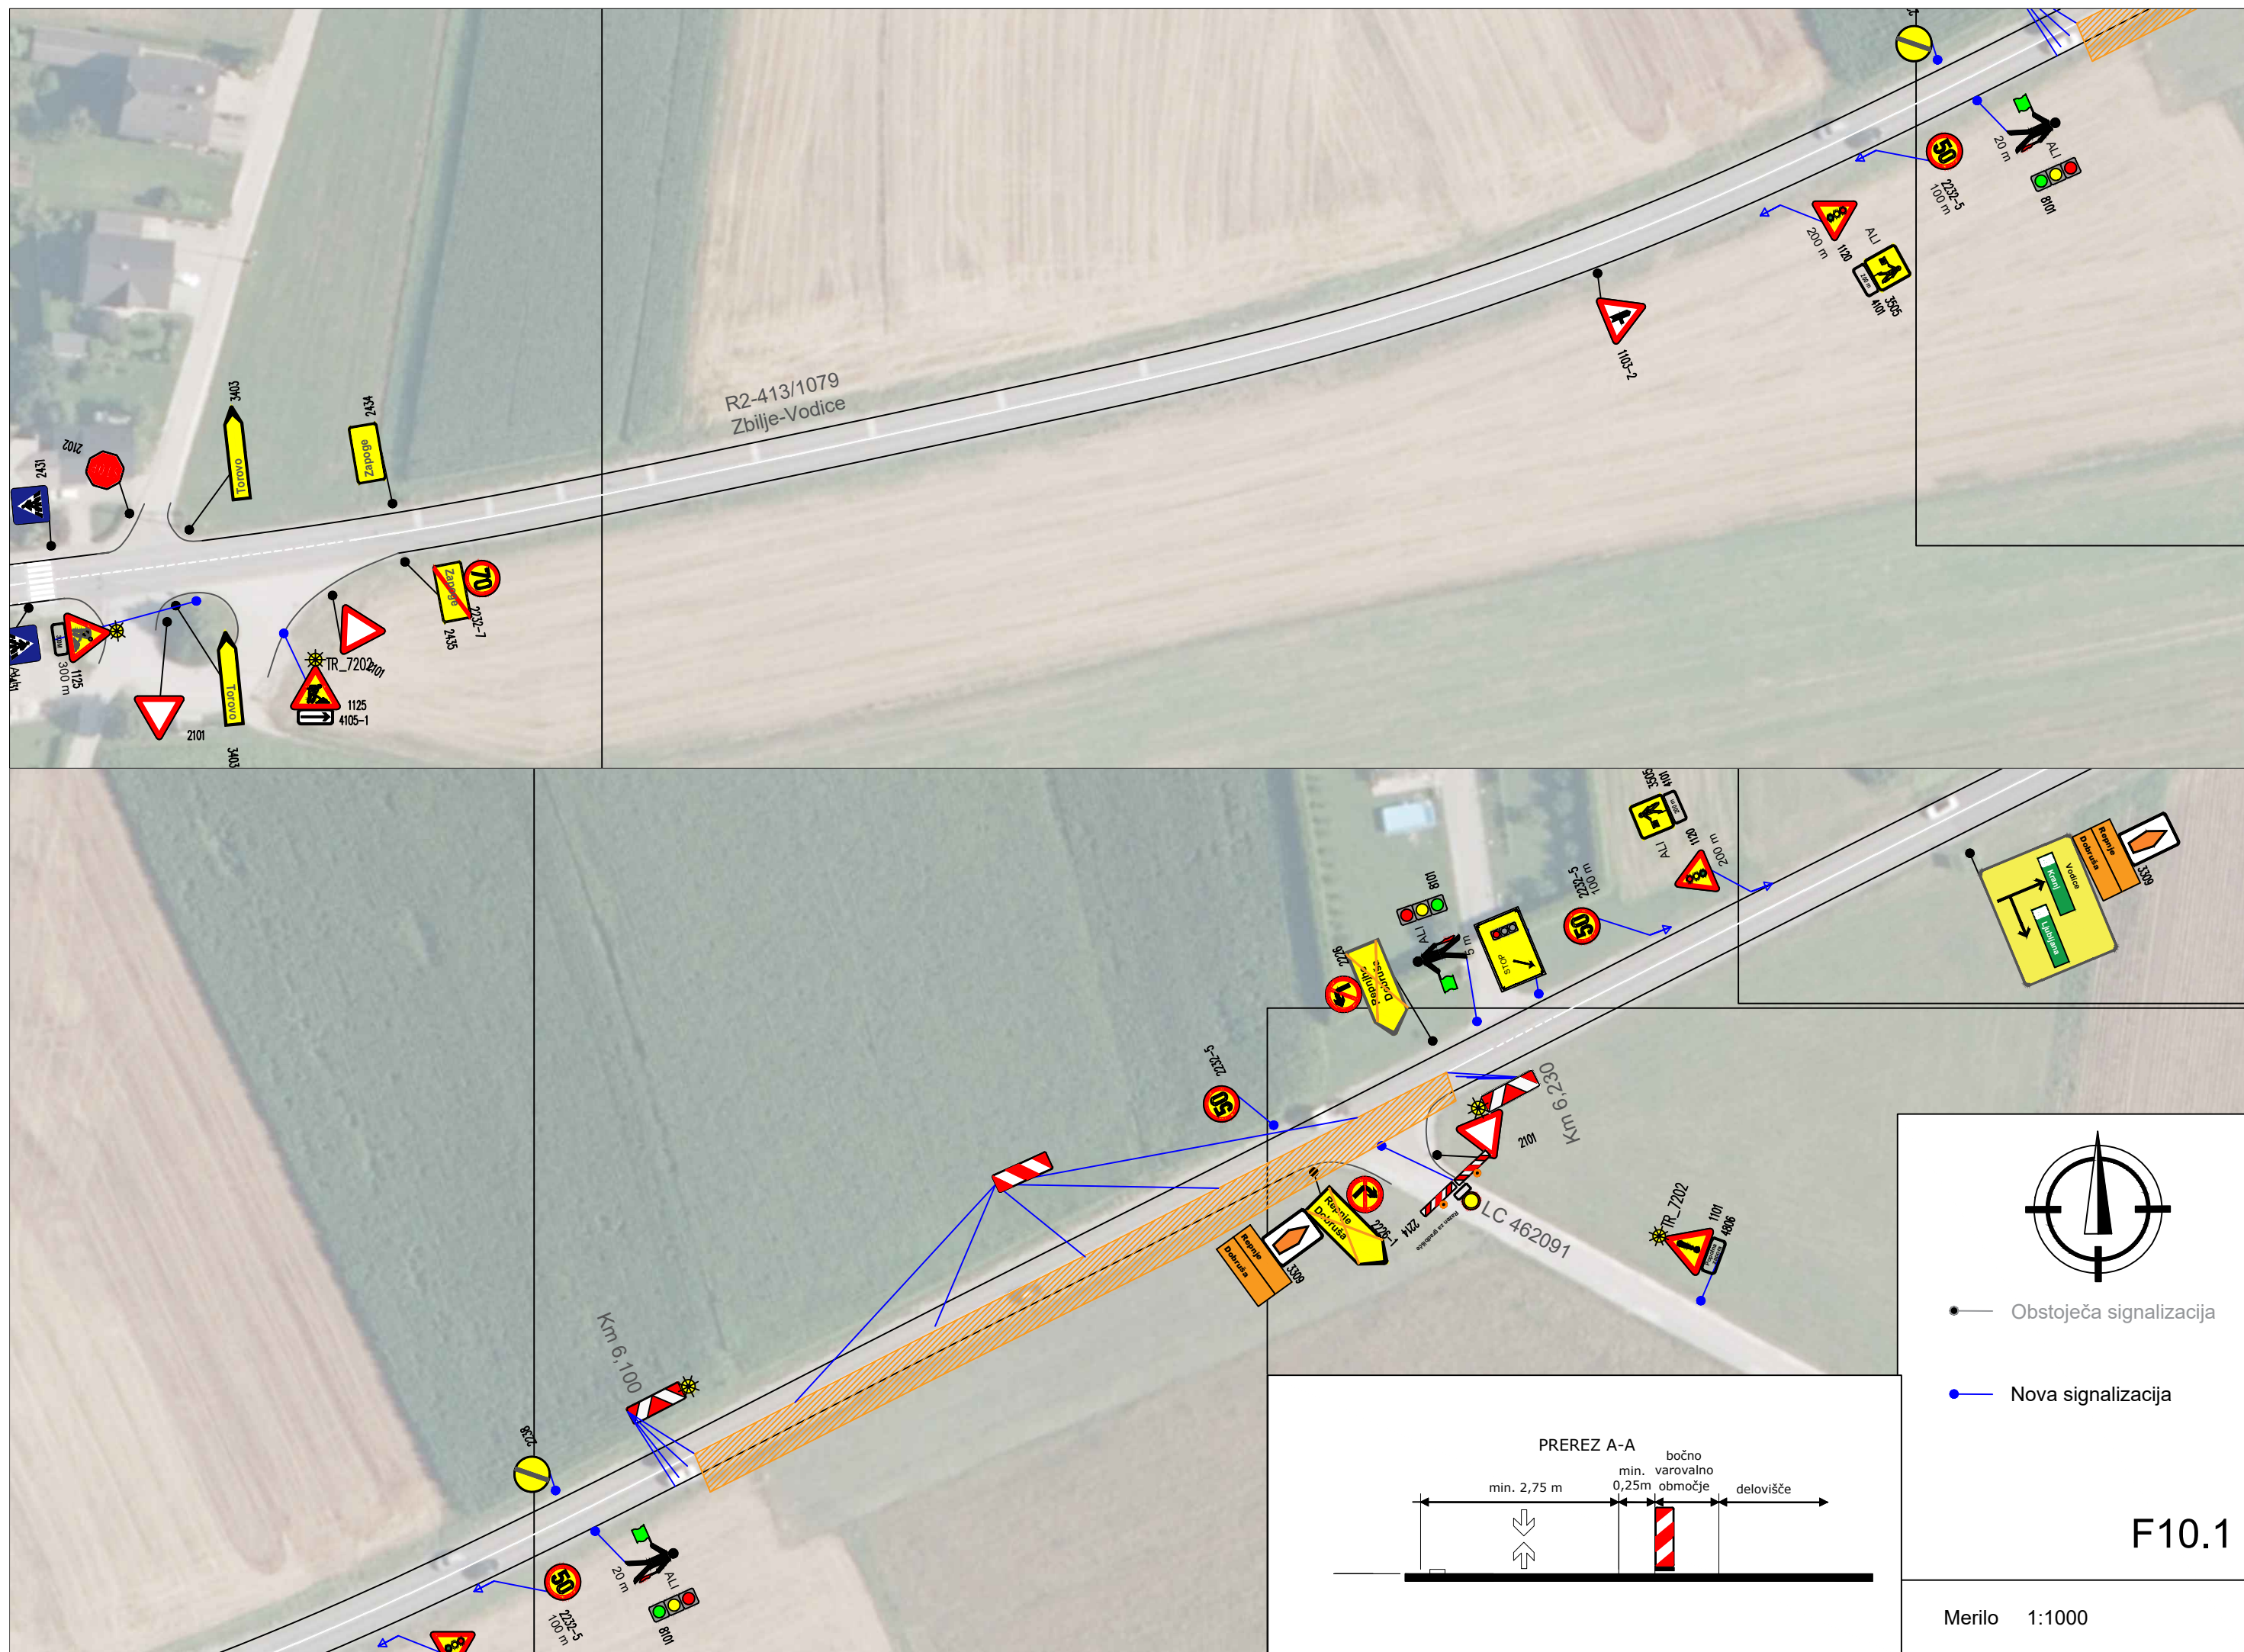




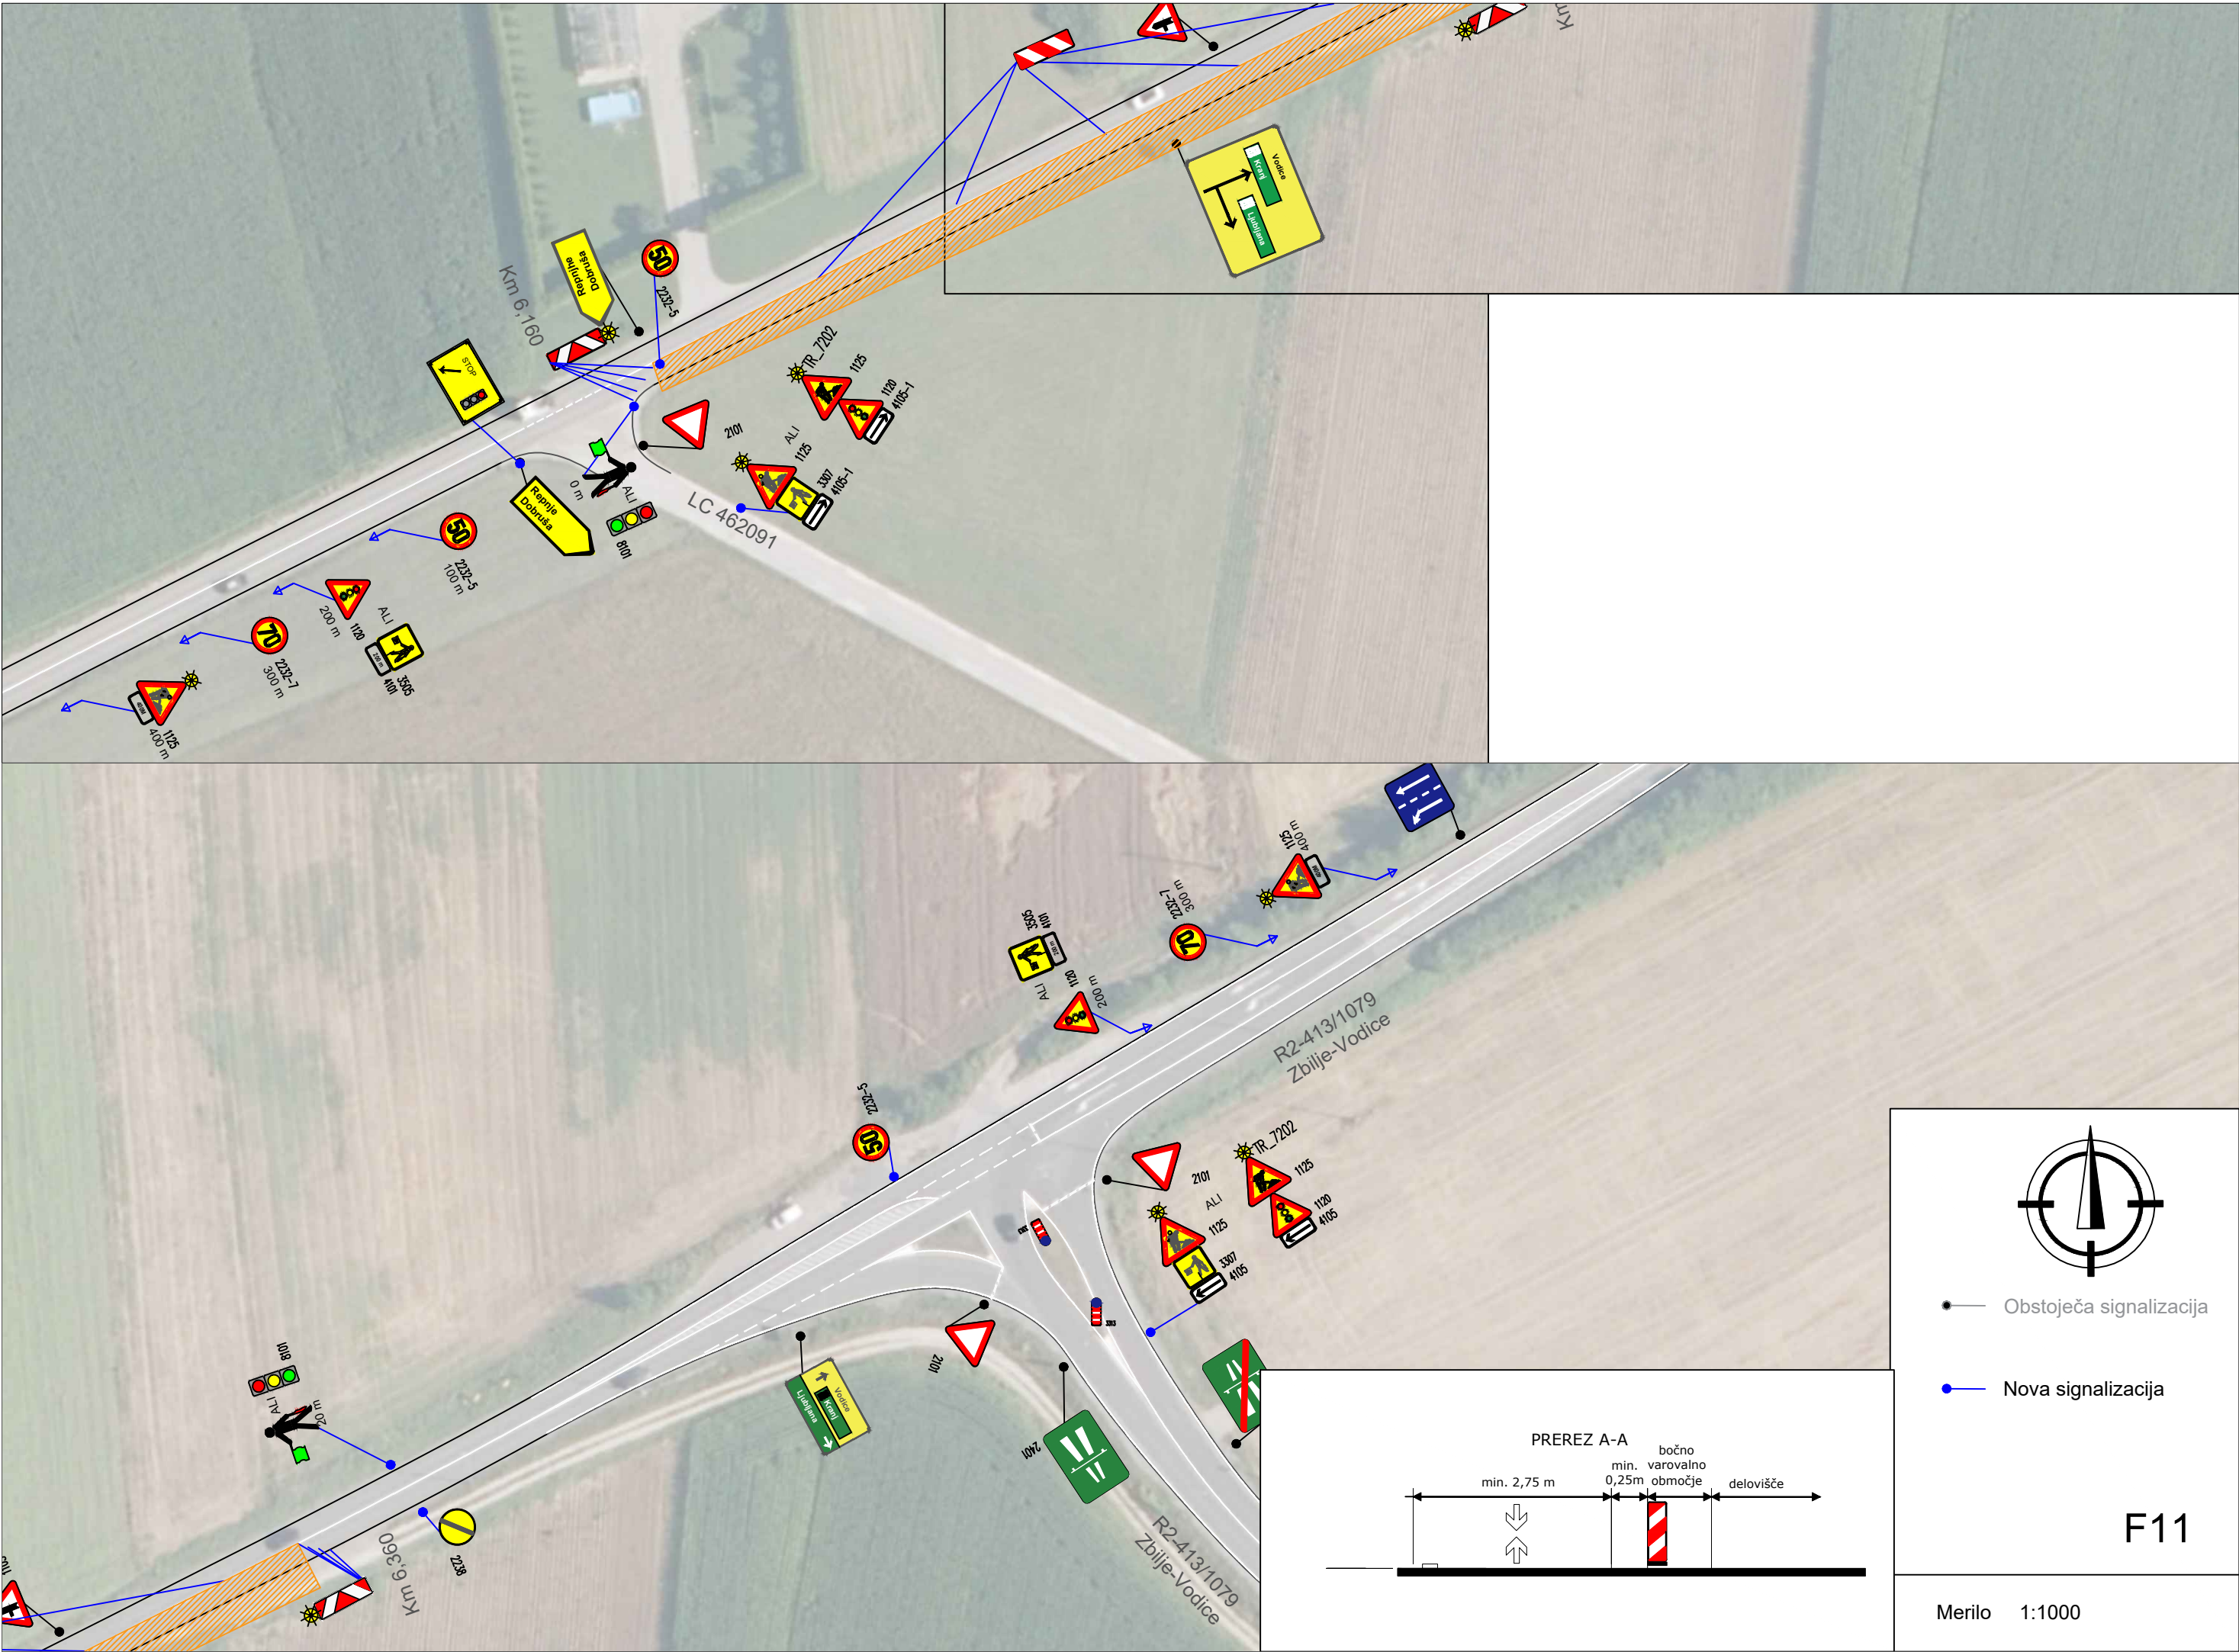








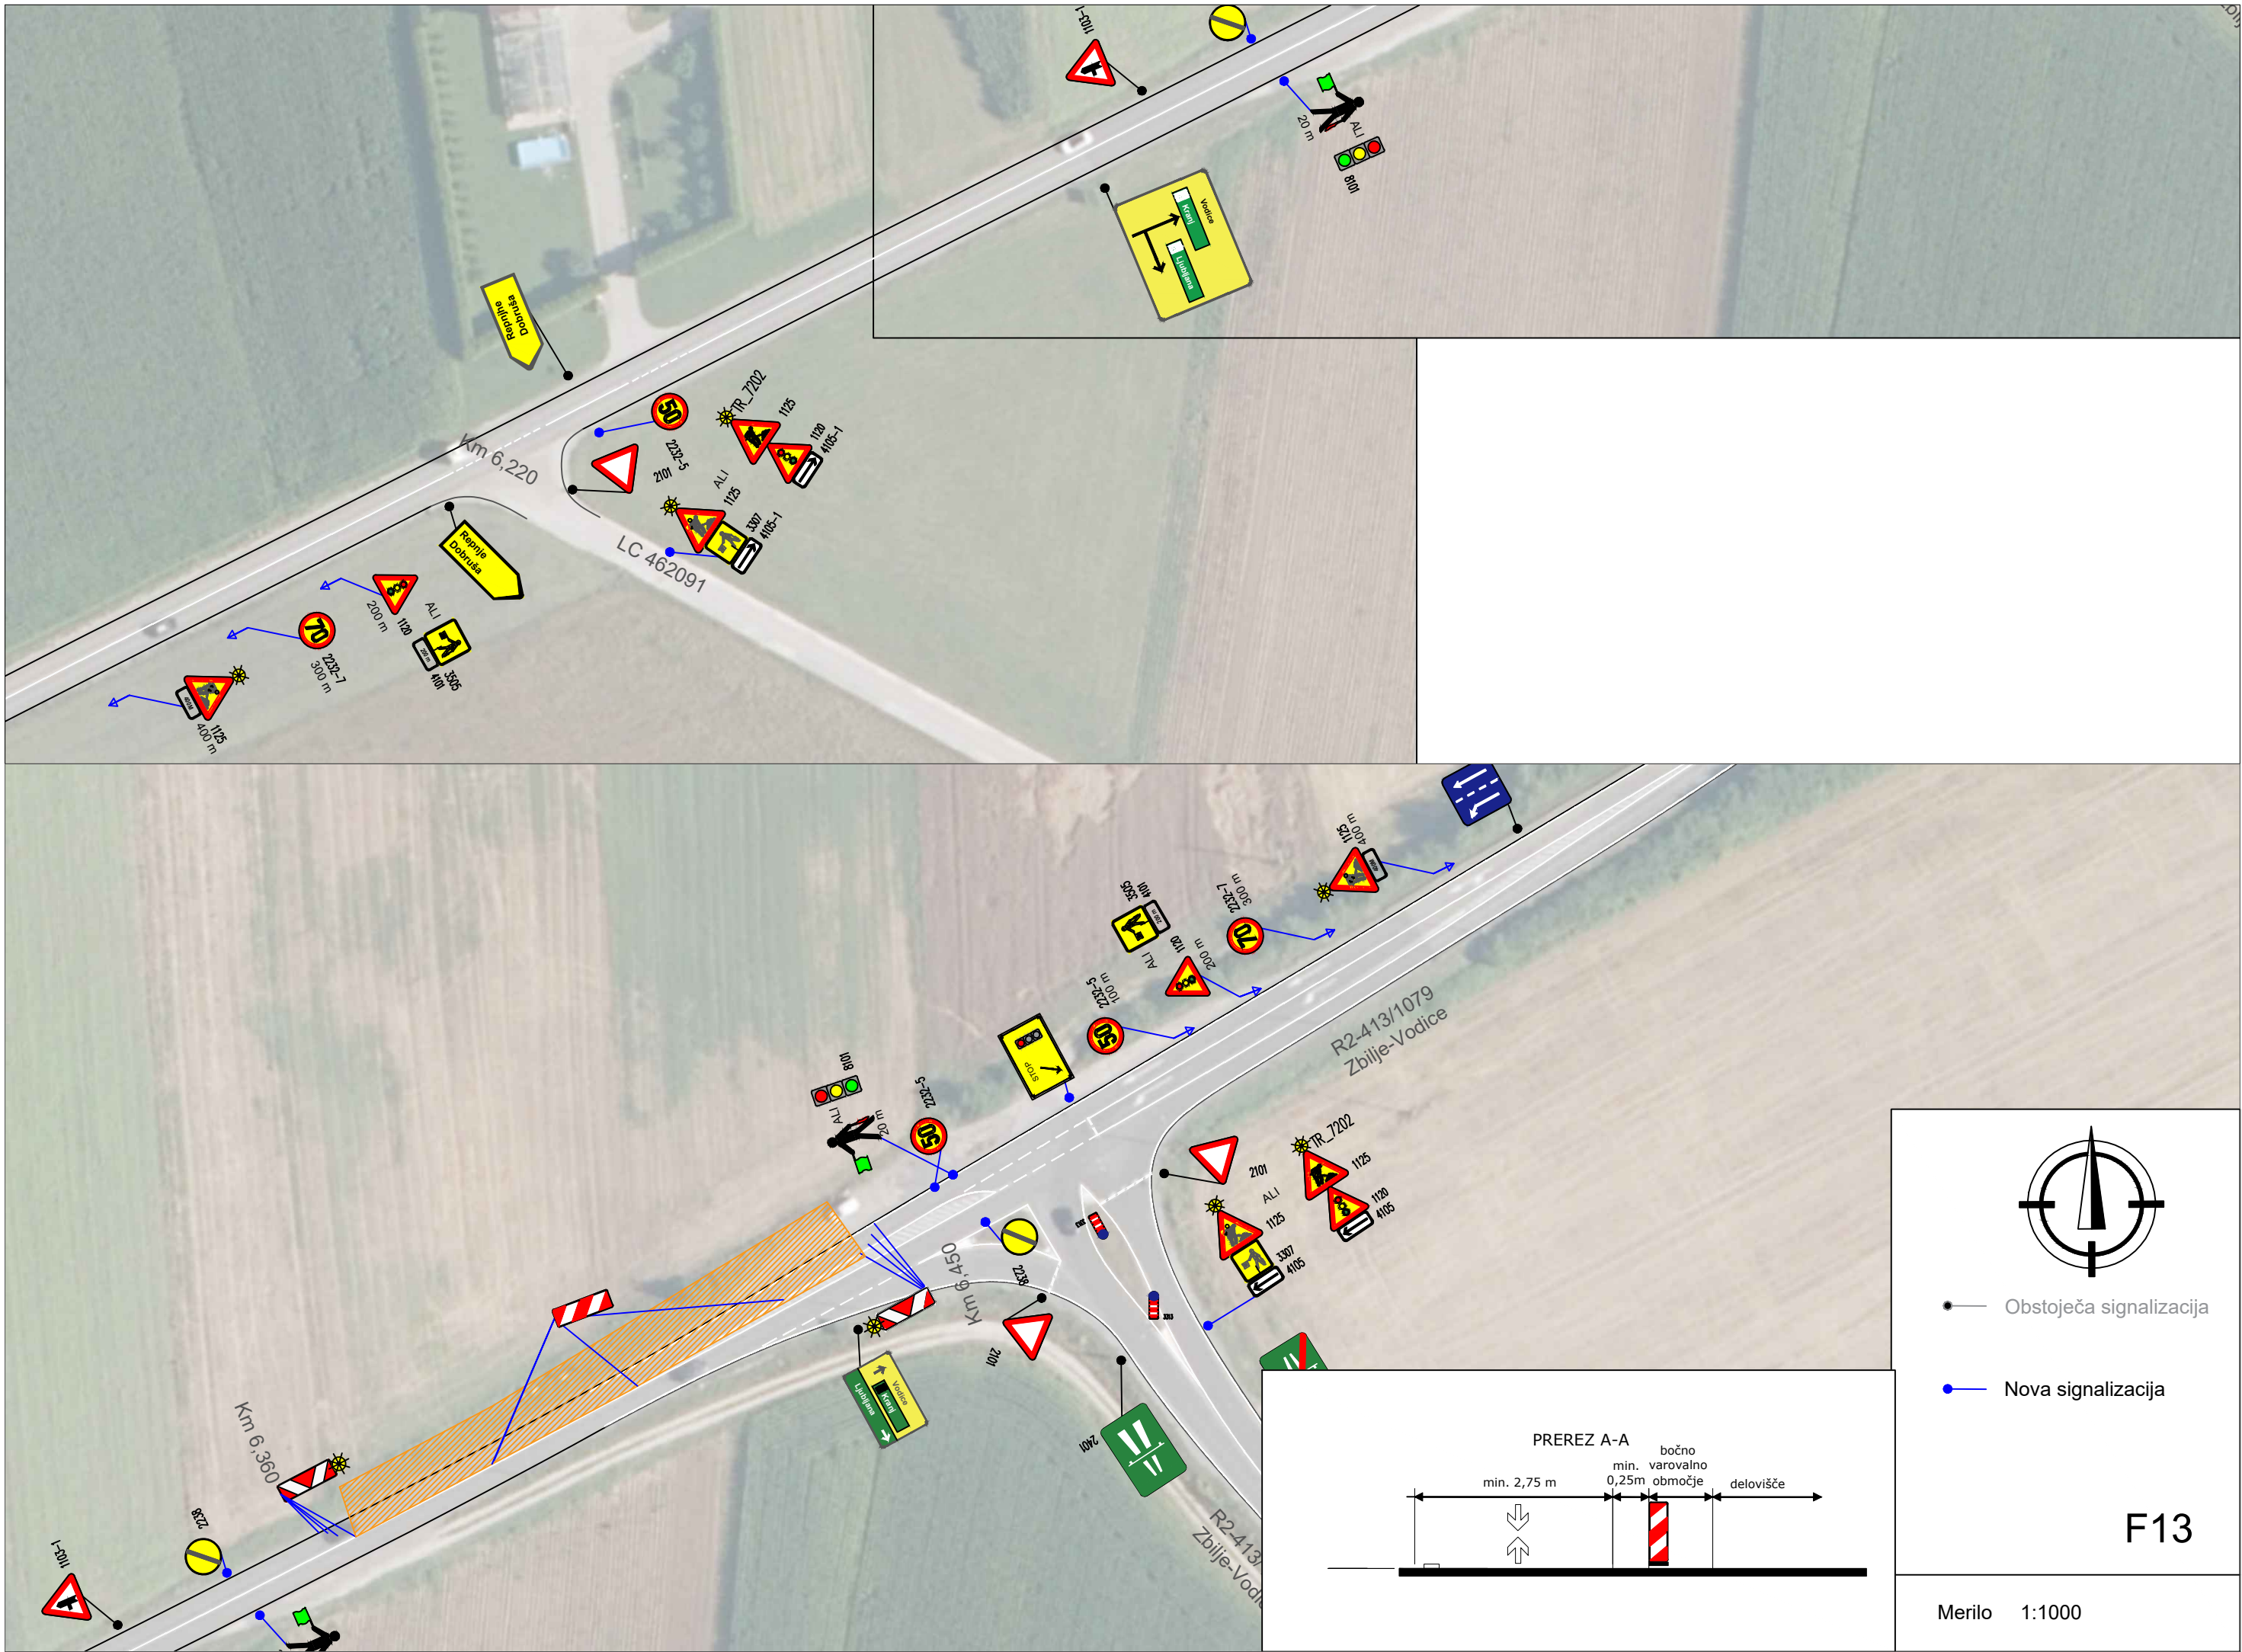


F13



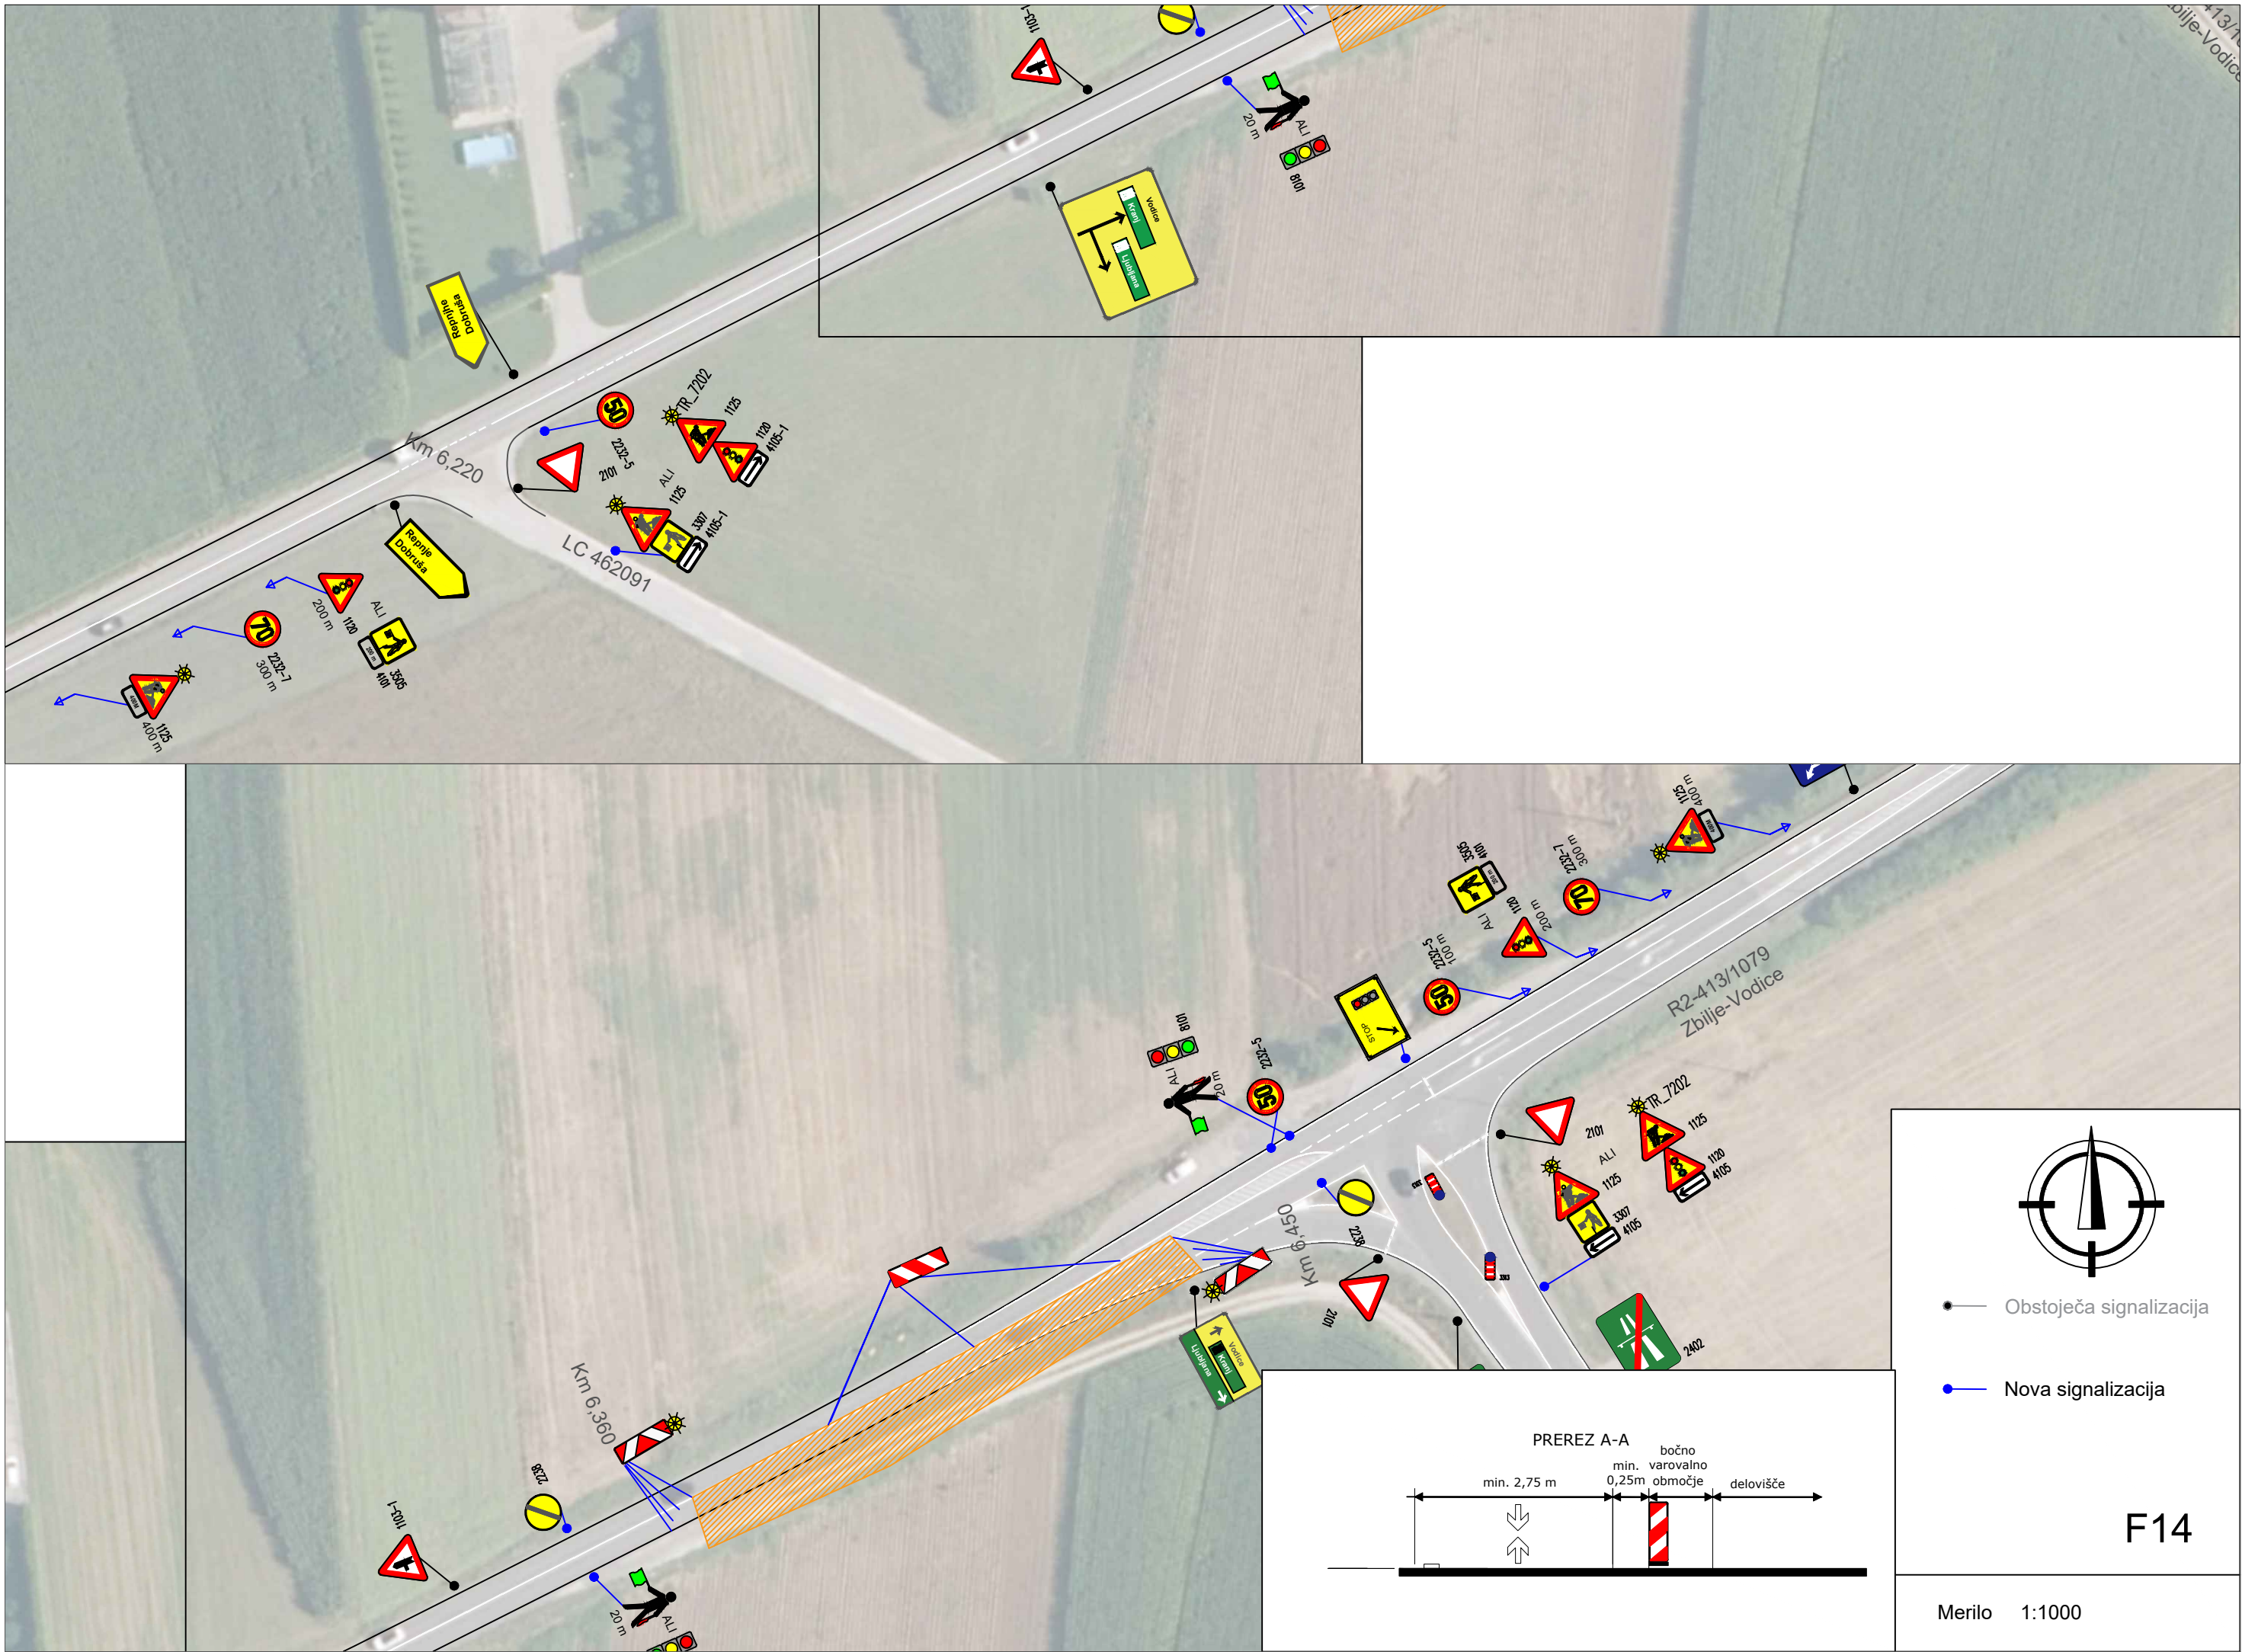



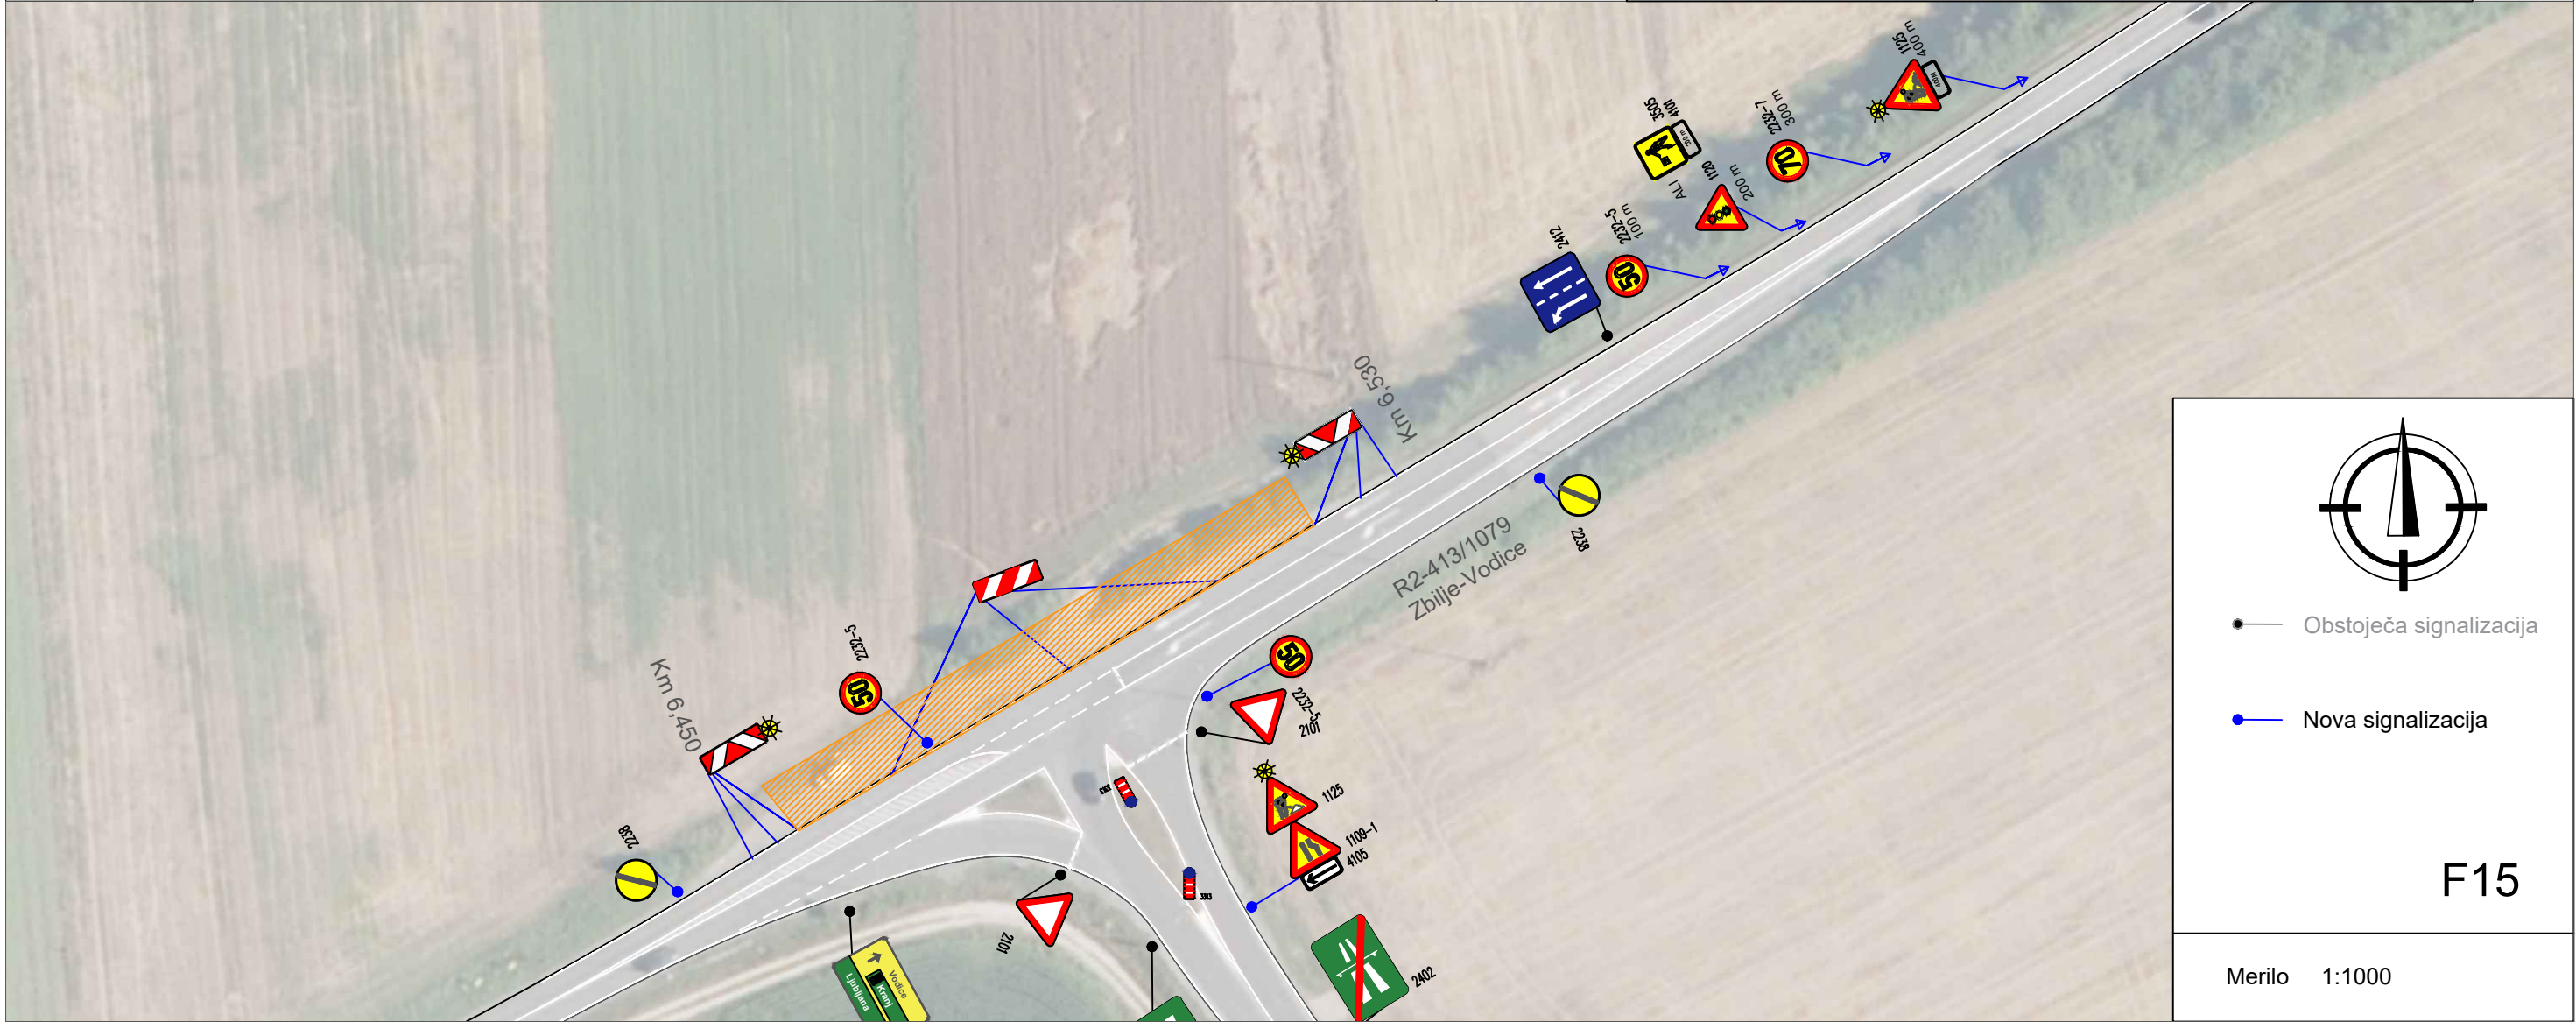

F15



